


PARCEL No.	STATUS	DATE OF TRANSFER	ORIG. GRANTEE	TRASFER GRANTEE	RESERVED	BOOK	PAGE	DATE	AREA ACRES	REMARKS
1										Same as Parcel No. 11, Map No. 1.
2	Release	Sept 8 1888	Robt. Ross	Estate of R. Ross					15604	Original area = 2512 sq. ft. of which 1120 sq. ft. in addition to 2500 sq. ft. of original area of Parcel No. 4 was conveyed to the estate of R. Ross in exchange for Parcel No. 3.
3	Deed	Sept 10 1904	Adams, J. H. & Co.	C. O. R. R.	152	235	Nov. 14 1904	2.04		Original area = 2.21 A. 0.7 A. retired, A.F.E. 24203.
4	Release	Sept 8 1888	Wm. Truff	Estate of Wm. Truff					003	Original area = 14200 sq. ft. of which 2800 sq. ft. in addition to 11200 sq. ft. of original area of Parcel No. 4 was conveyed to the estate of Wm. Truff and 0.75 A. retired, A.F.E. 24203. Also covered by inst. for Parcel 12.
5	Deed	Sept 15 1888	John Coffey	John Coffey					478	Conveyance of Parcel No. 4.
6	Deed	Sept 15 1888	John Coffey	John Coffey					8-92	Original area = 1232 A. 0.36 A. retired, A.F.E. 24186 and 0.92 A. A.F.E. 2919.
7	Release	Sept 8 1888	John Coffey	Estate of John Coffey					4-50	Retired, A.F.E. 24186.
8	Deed	Sept 15 1888	John Coffey	John Coffey					4-1000	Deceased - not found - Retired, A.F.E. 24186. Same as Parcel No. 11, Map No. 2.
9	Deed	June 9 1922	The Maher Collieries Co.	D. & O. R. R.	241	226	June 27 1922	0.242		A.F.E. 1963. Original area 0.32 A. Instrument also covers Parcel 15.
10	Deed	Feb 17 1938	The Southeastern Coal Co.	D. & O. R. R.	315	115	May 10 1938	0.06		Easements for side tracks. A.F.E. 24203. Instrument also covers Parcel 12, Map 1.
11	Deed	Feb 17 1938	The Southeastern Coal Co.	D. & O. R. R.	313	244	May 10 1938	0.07		A.F.E. 24203. Instrument also covers Parcel 4. Parcel 5 also covered by inst. for Parcel 9.
12	Deed	June 9 1922	The Maher Collieries Co.	D. & O. R. R.	241	226	June 27 1922	0.33		
13	Deed	June 9 1922	The Maher Collieries Co.	D. & O. R. R.	241	226	June 27 1922	0.05		
14	Deed	June 9 1922	The Maher Collieries Co.	D. & O. R. R.	241	226	June 27 1922	0.01		
15	Deed	June 9 1922	The Maher Collieries Co.	D. & O. R. R.	241	226	June 27 1922	0.01		
16	Deed	June 9 1922	The Maher Collieries Co.	D. & O. R. R.	241	226	June 27 1922	0.07		

AUTHORITY	DATE INSTALLED OR RETIRED	DESCRIPTION
C-18305 A.F.E. 1500	Installed December 20, 1920	Conveyance of 945' of main track between station 131+50 and station 140+64 to The Maher Collieries Co. in exchange for 947' of new main track between station 131+50 and station 140+64. Conveyance of 0.222 Ac. of Parcel No. 8 between station 130+00 and station 138+00 to The Maher Collieries Co. by Quit Claim Deed dated April 15, 1922 in exchange for 0.312 Ac. of land for D/W between 130+00 and station 138+00 designated on Map as Parcel No. 9 acquired from The Maher Collieries Co. by deed dated June 9, 1922.
C-19355 A.F.E. 2098	Installed November 12, 1921	Installation of 15' connection (including turnout) to T.MSA (I) with PS at station 120+87.0 and installation of 10' connection (including turnout) to T.MSA (I) with PS at station 120+00. See also 54674-B-7-3 below.
C-20150 A.F.E. 5069	Installed June 12, 1922	Removal of main track connection of T.MSA (I) from station 120+02.6 PS to station 118+11.5 PS, and extending T.MSA (I) about 692'. Q.R. to own from PS to P.C. 130. Data also 940 = C-19355 above.
C-35255 A.F.E. 17408	Completed July 15, 1930	Replacing Bridge # 210 with 24' concrete pipe, station 120+65.2.

104-125.2 (2)



RIGHT-OF-WAY AND TRACK MAP
 THE BALTIMORE AND OHIO RAILROAD COMPANY
 OPERATED BY
THE BALTIMORE AND OHIO RAILROAD COMPANY
 OHIO-NEWARK DIVISION ST. CLAIRSVILLE BRANCH
 STATION 105+60 TO STATION 211+20
 SCALE: 1 IN. = 200 FT. JUNE 30, 1918
 OFFICE OF VALUATION ENGINEER
 BALTIMORE, MD.

REVISED TO	DATE	BY