

KEY





FR. WALL 6 IN. AB. ROOF	12"
FR. WALL 12 IN. AB. ROOF	18"
FR. WALL 18 IN. AB. ROOF	24"
FR. WALL 294 IN. AB. ROOF	300"

SANBORN MAP & PUBLISHING CO. LIMITED
 117 & 119 Broadway
 NEW YORK

Population 3000
 No Steam & 1 Hand Engine
 No Independent Hose Carts
 Water Facilities NOT GOOD

Prevailing Winds S.W.
BARNESVILLE
 OCT. 1885 OHIO
 SCALE 50 FT. TO AN INCH

Copyright 1885 By The SANBORN MAP & PUBLISHING CO. LIMITED

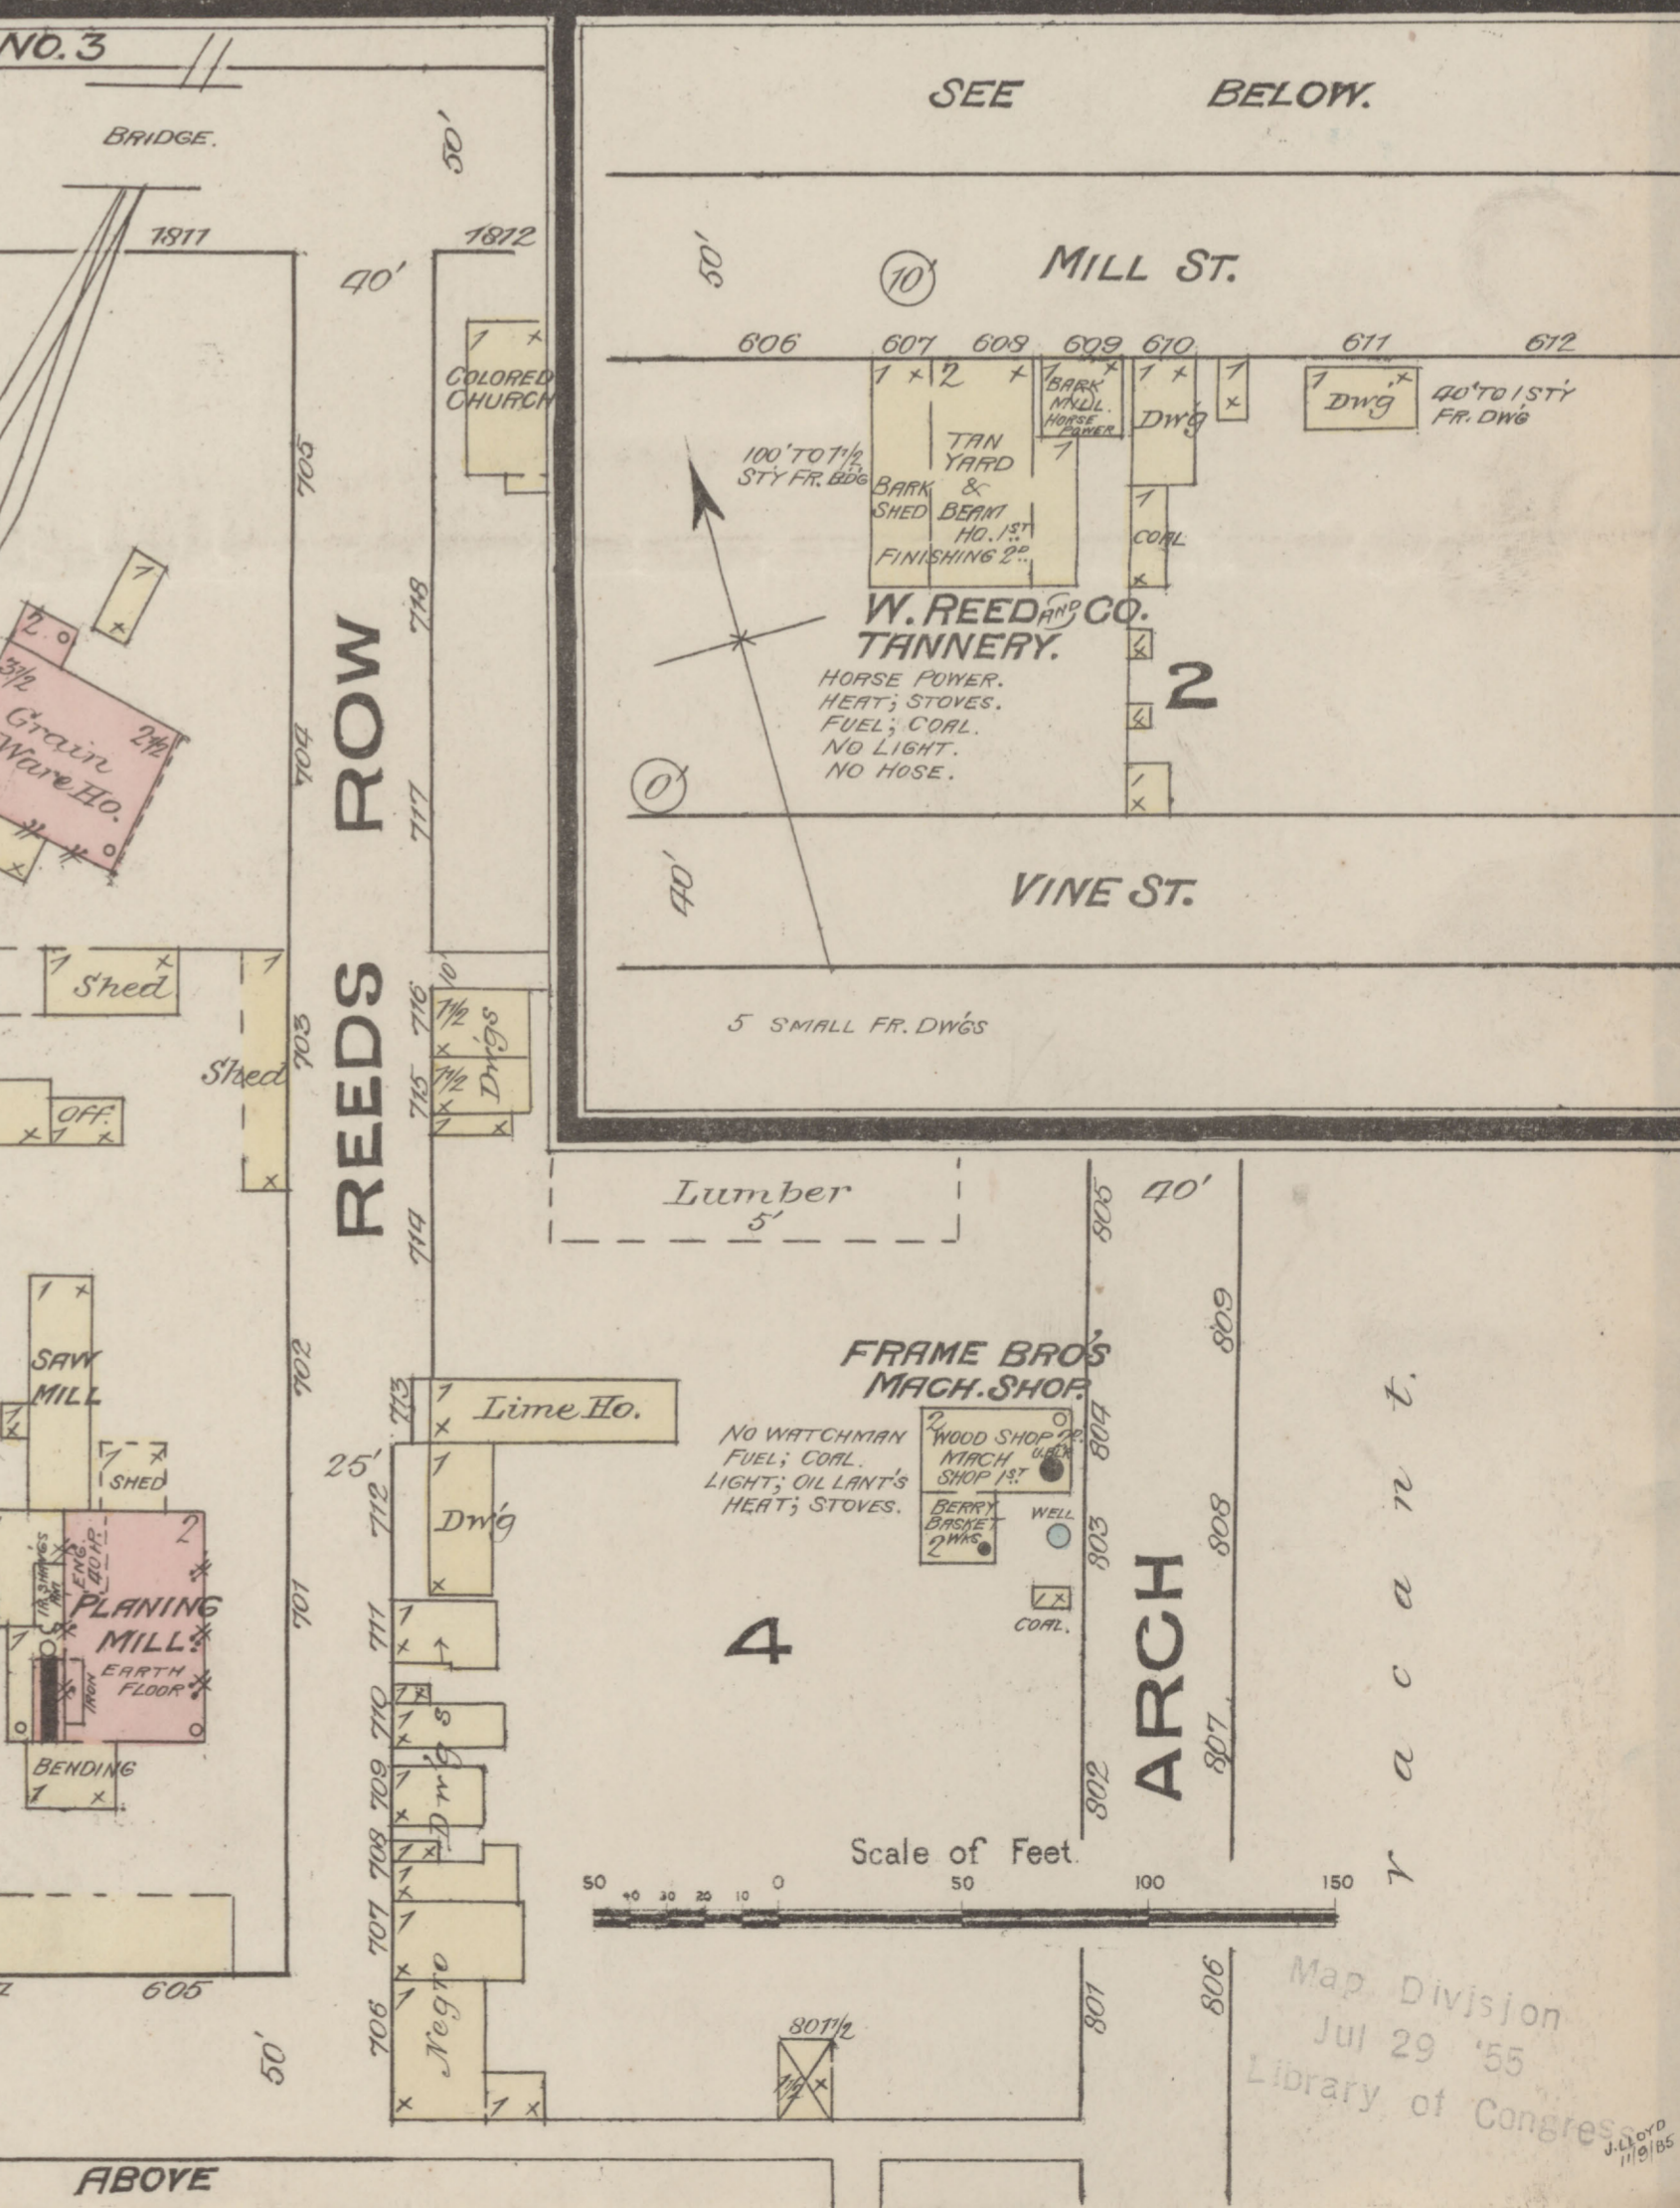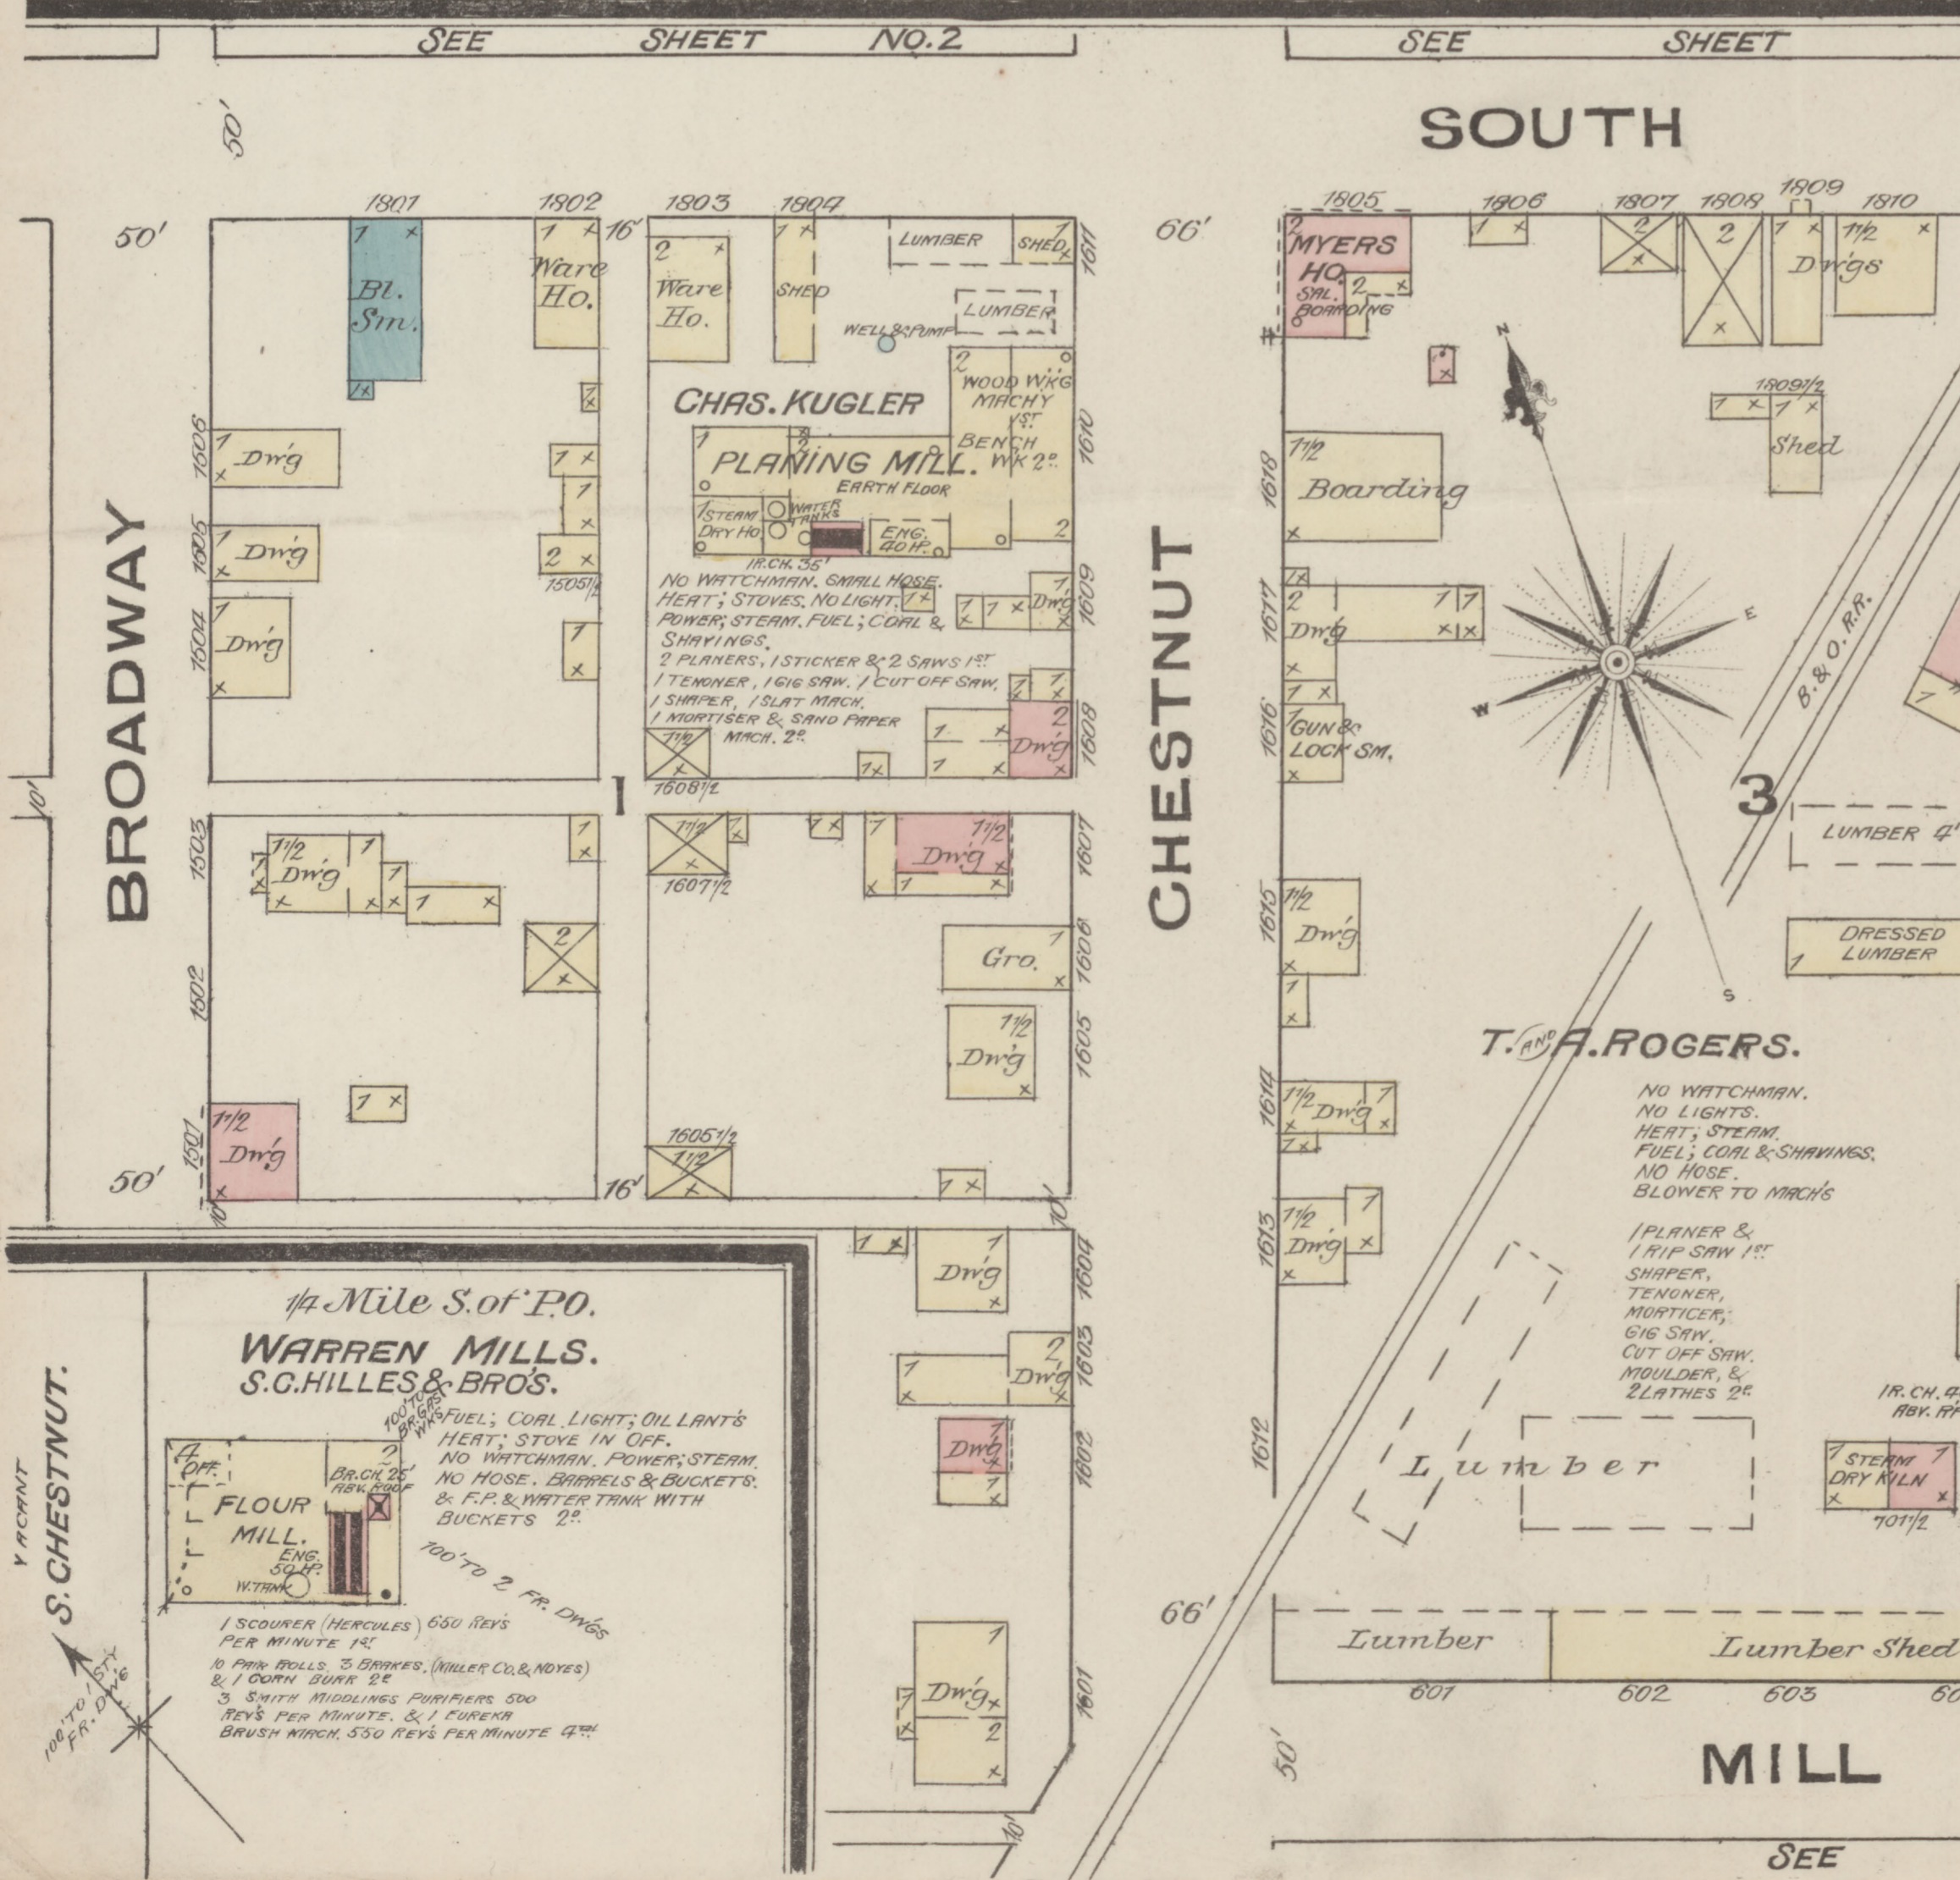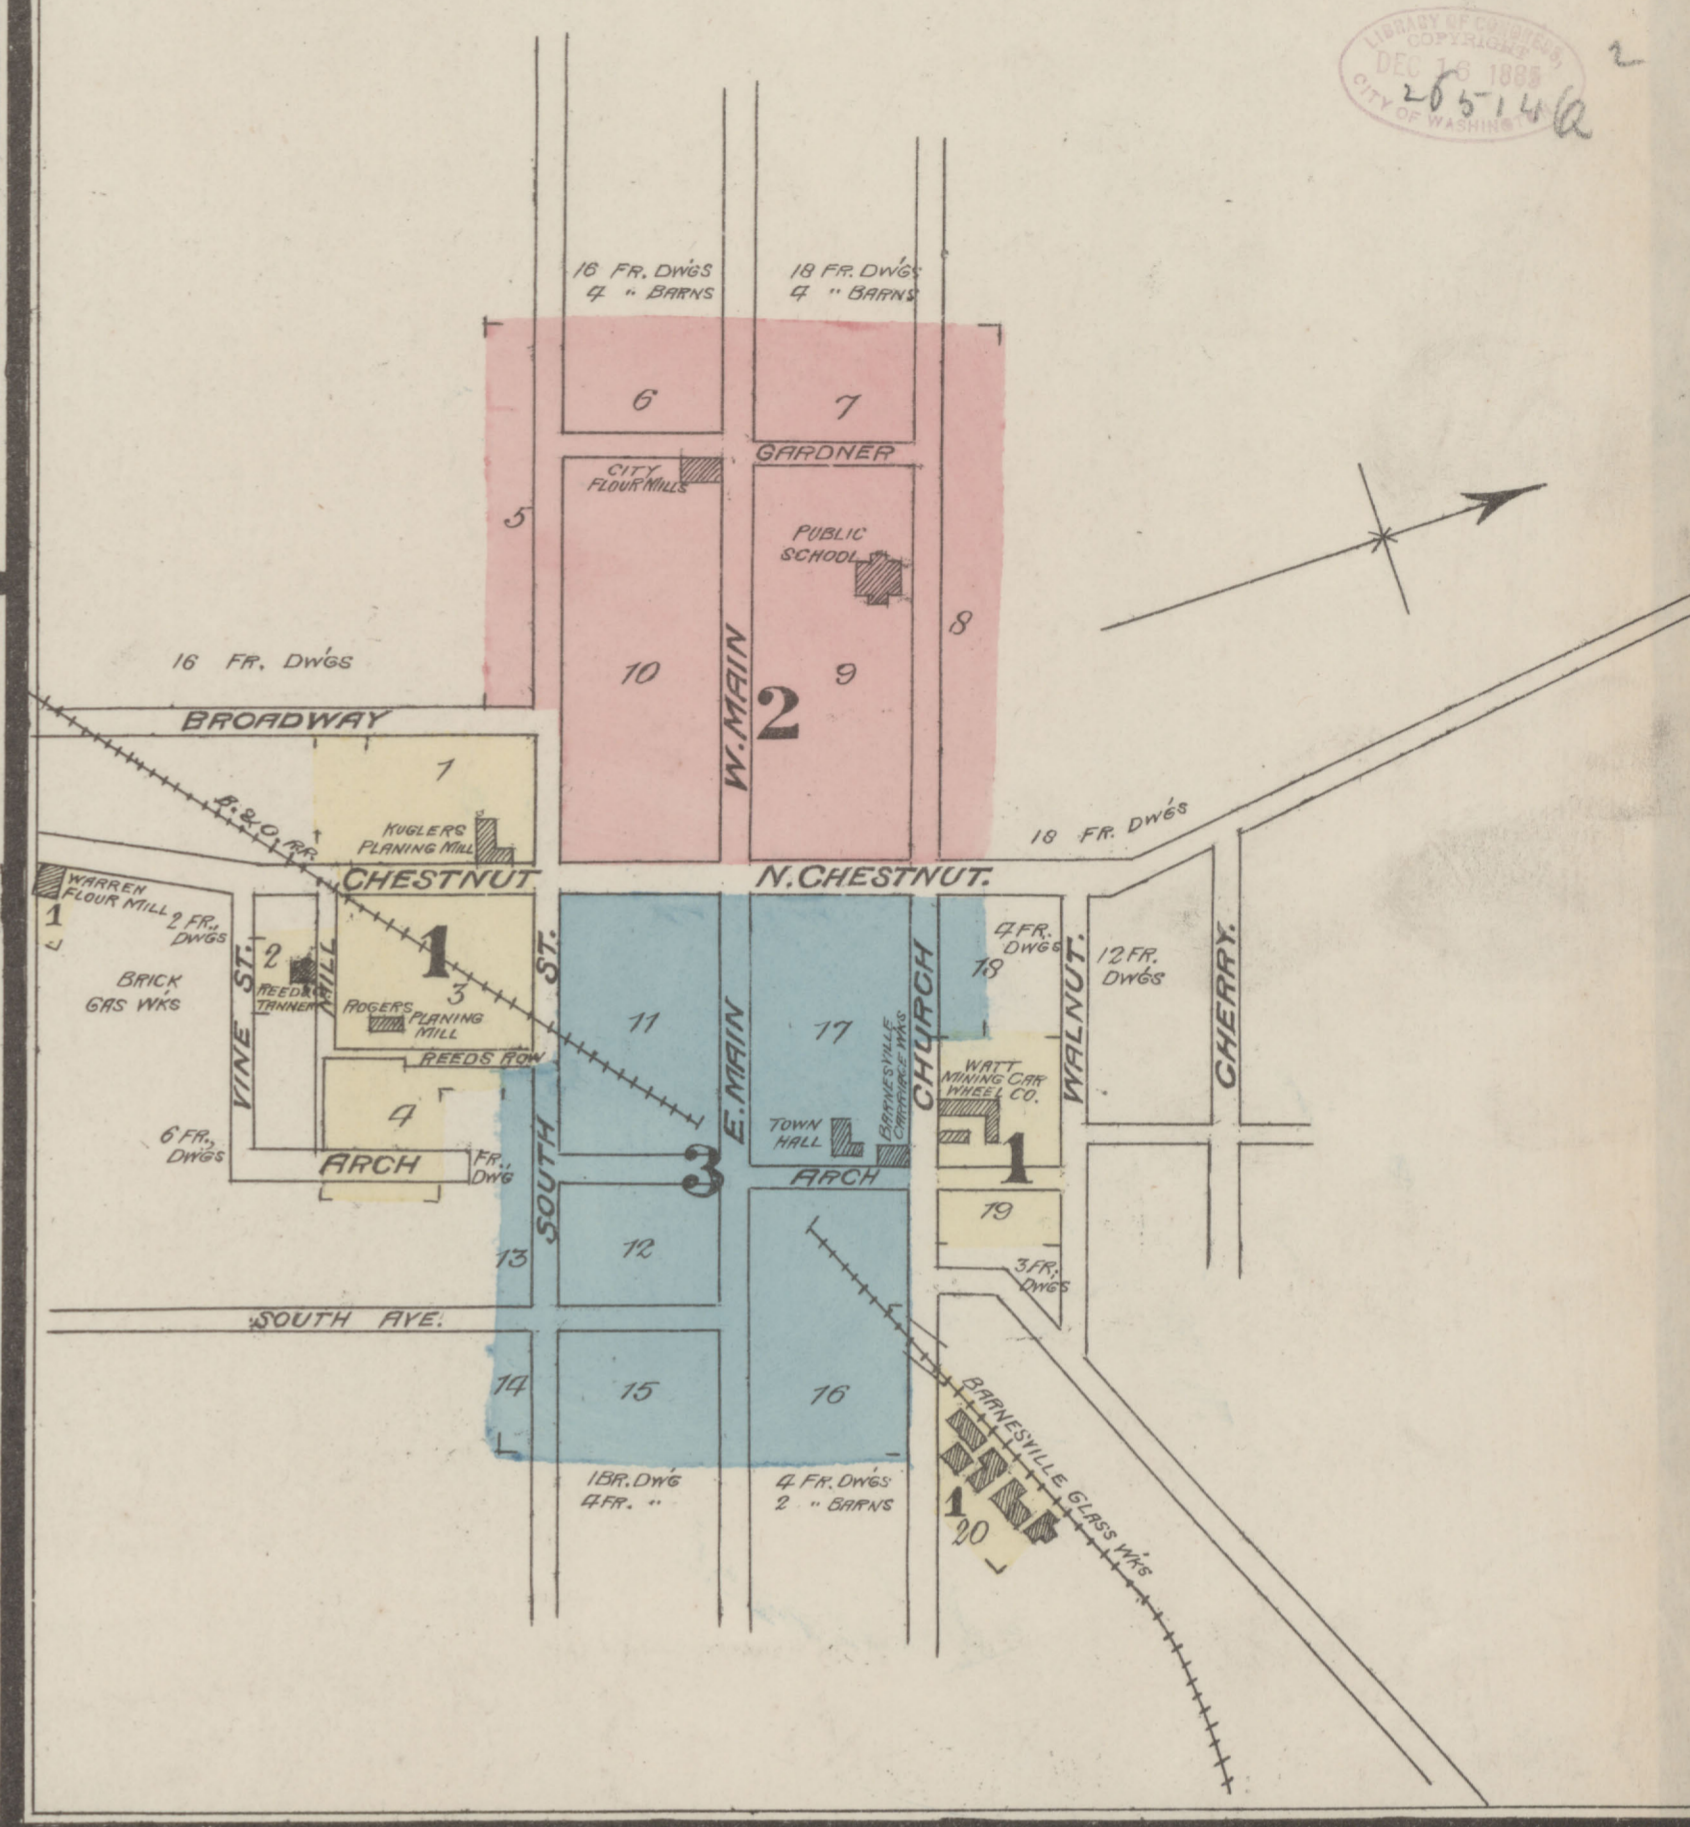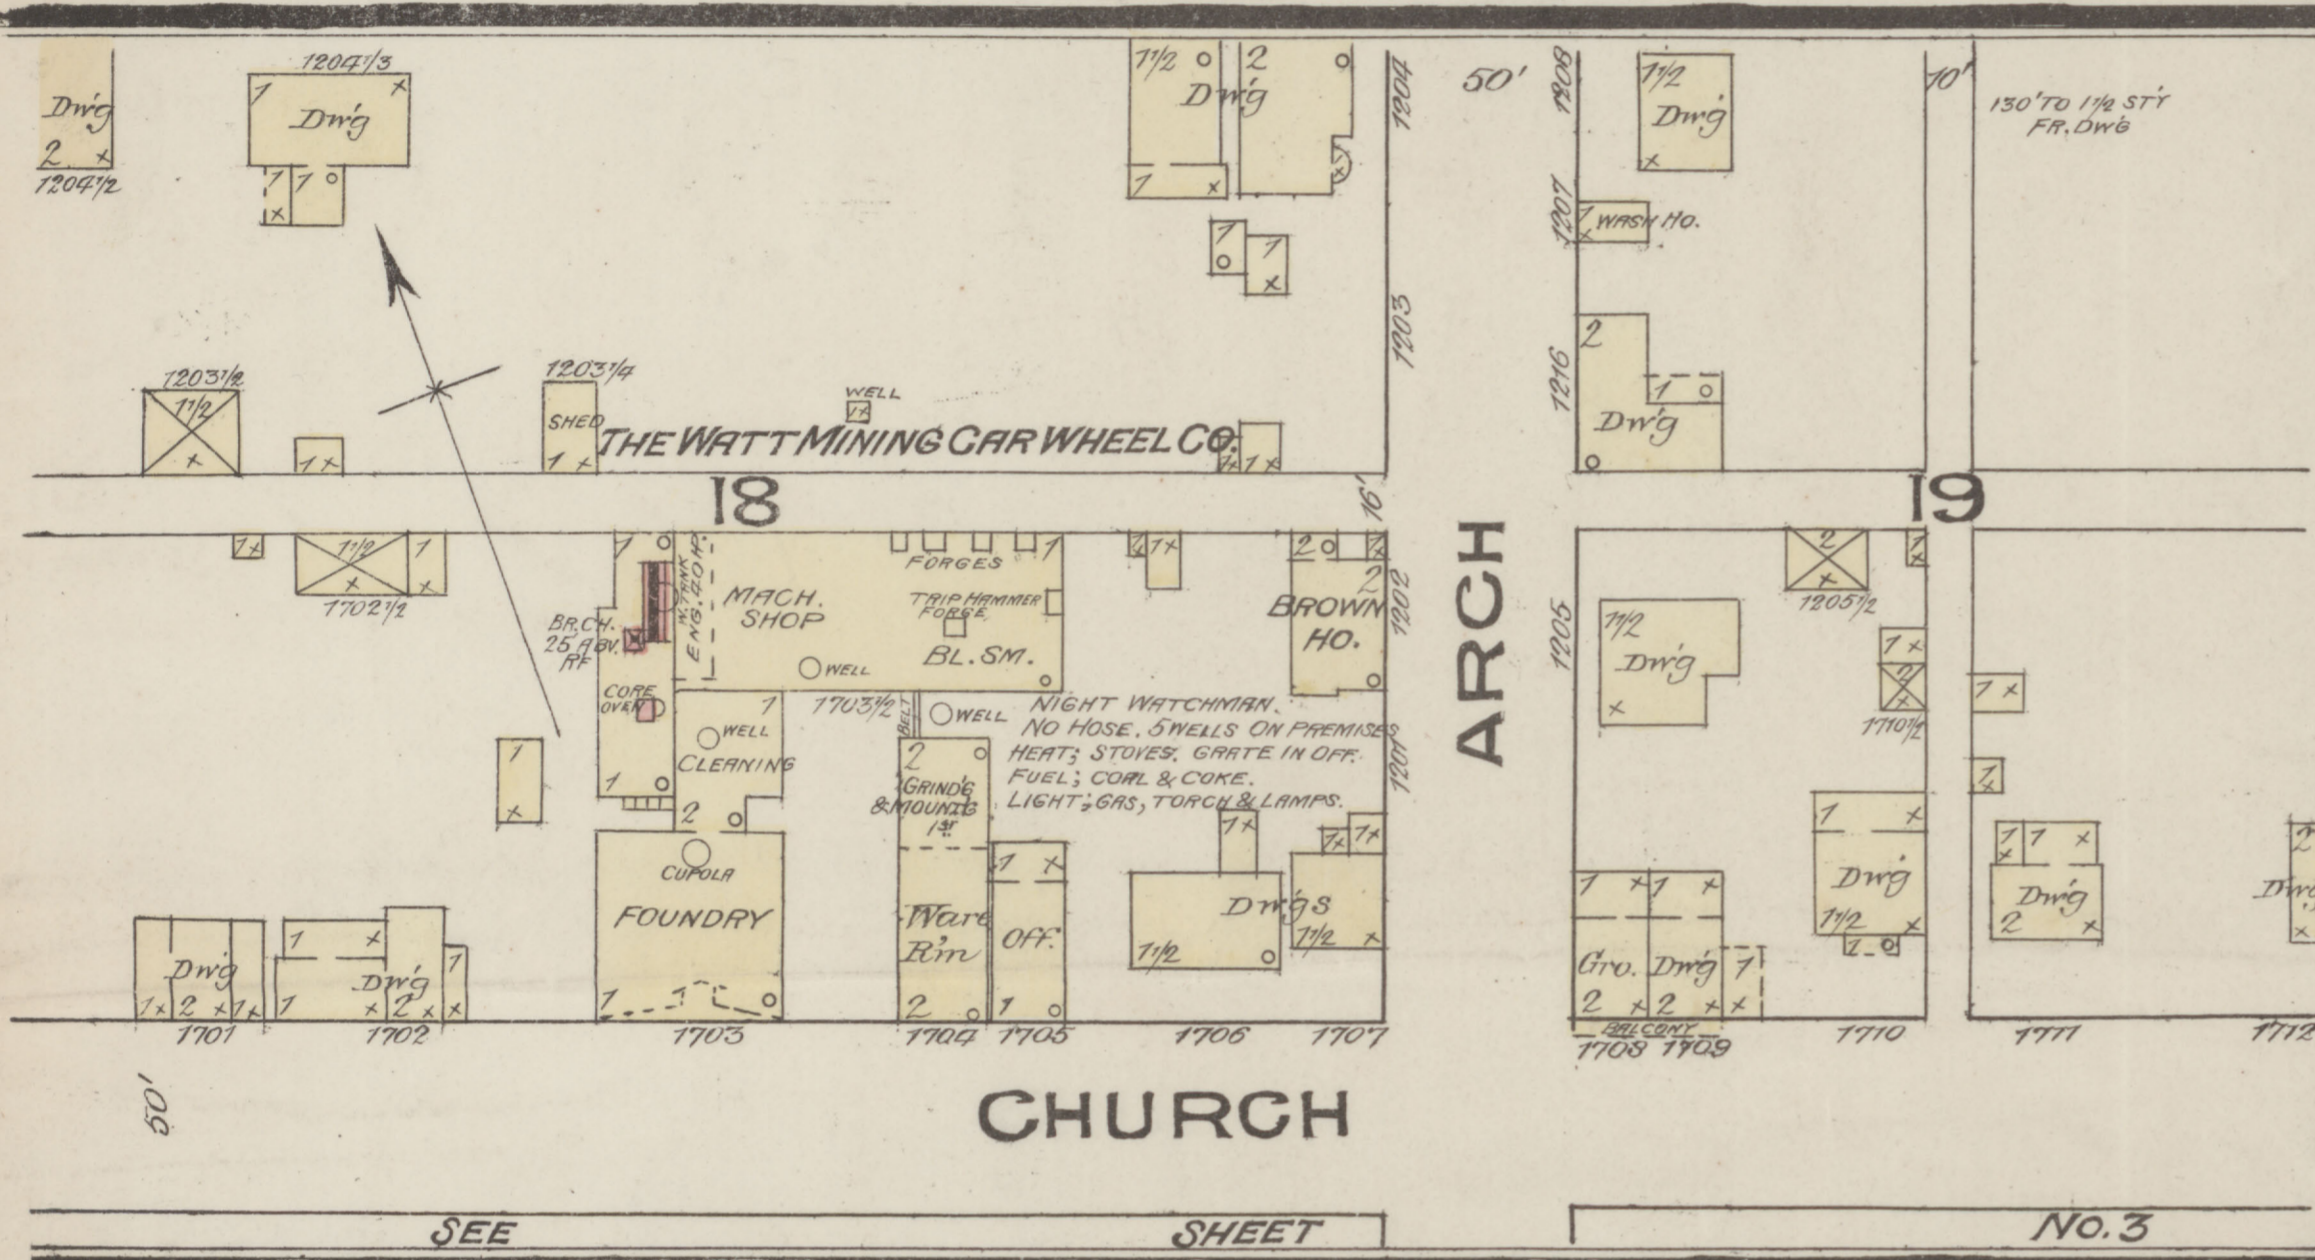

Map Division
 Jul 29 '55
 Library of Congress

OCT. 1885
BARNESVILLE
OHIO

GARDNER

GARDNER

W. MAIN

CHURCH

CHESTNUT

SOUTH

BROADWAY

J. WISENER CITY MILLS.

40' H² HOSE. FUEL. COAL. HEAT. STOVE. LIGHTS. LANT. & KEROSENE. POWER. STEAM. NO WATCHMAN.

1 EUREKA SMUTT MACH. 800 REY.
2 RUN STONE 1ST
6 SET ROLLS 1ST
1 EUREKA SEPARATOR 25 500 REY.
1 SMITHS MIDDLING PURIFIER.
1 SILVEROR.
2 DUST COLLECTORS.

PUBLIC SCHOOL HALL 3RD

8 Cemetery

CHRISTIAN CHURCH

Boarding

PRESBY'N CHURCH
22' TO EMERSON
STEEPLE
35' H² FINE
WOOD

SKATING RINK

Scale of Feet.


SEE

SHEET

NO. 3.

Map Division
Jul 29 '55
City of Congress

CHESTNUT

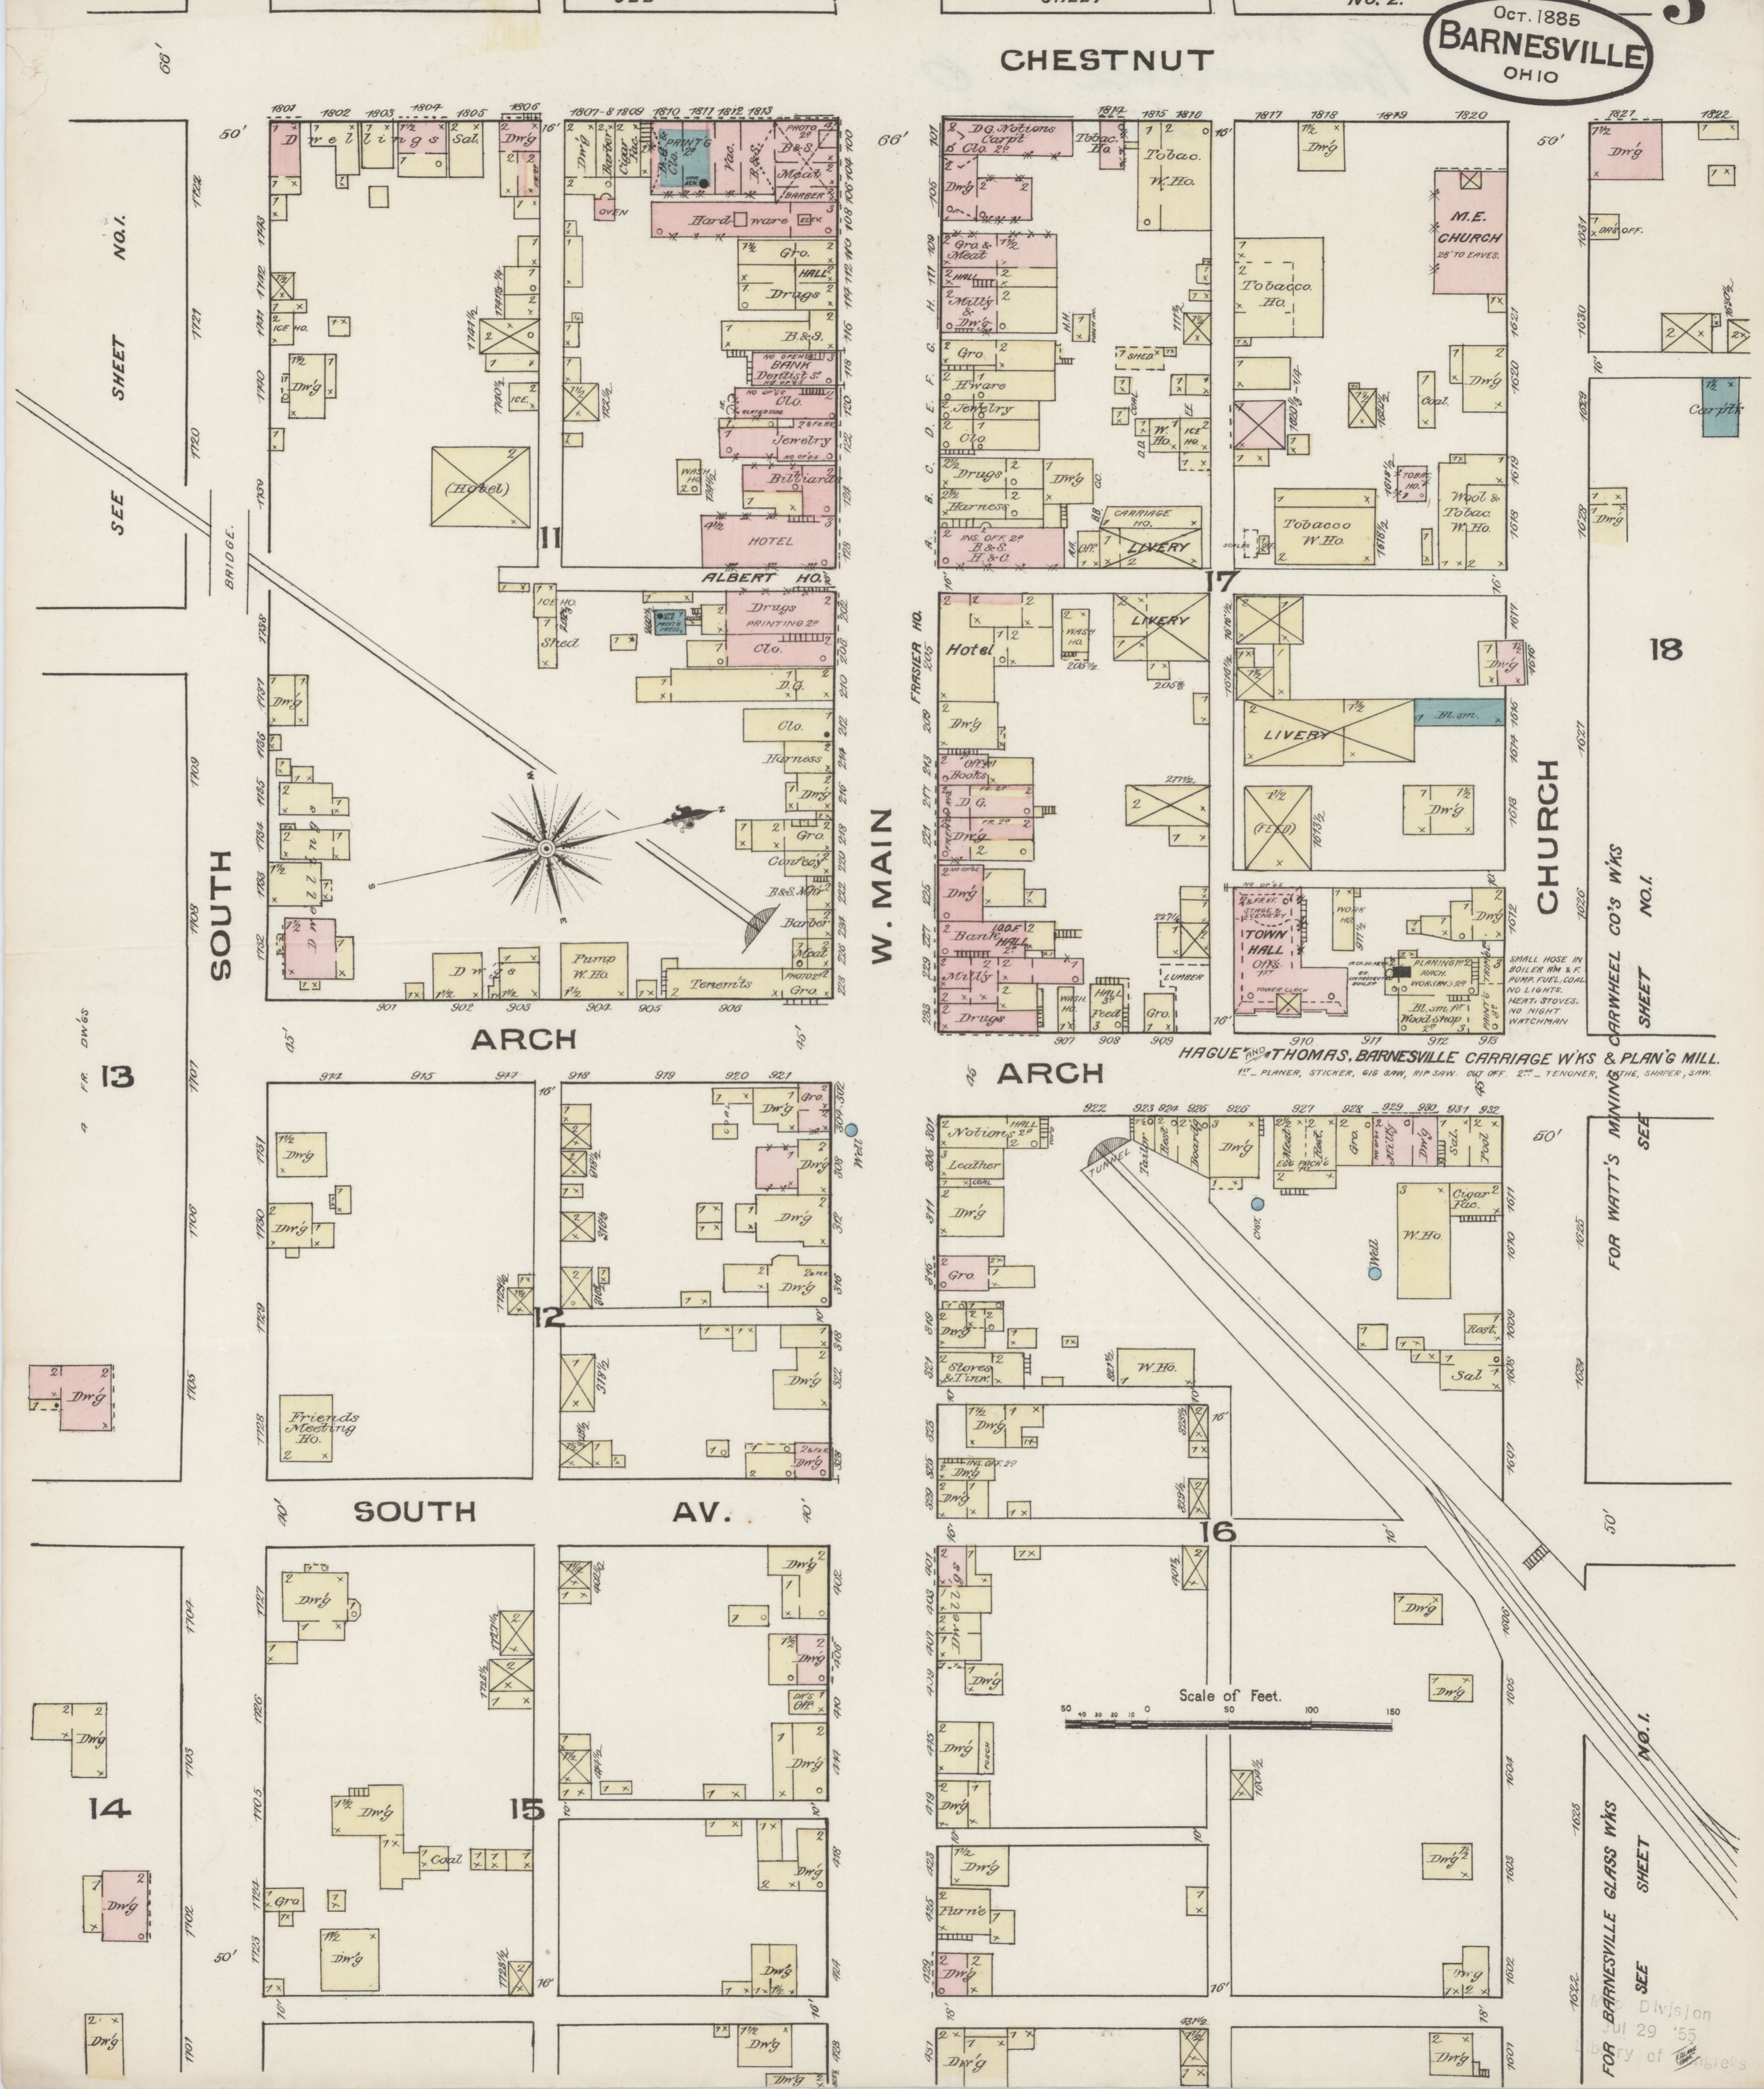

SOUTH

W. MAIN

CHURCH

ARCH

ARCH

SOUTH

AV.

Scale of Feet.

CARRWHEEL CO'S WKS SHEET NO.1

FOR WATT'S MINING SHEET NO.1

FOR BARNESVILLE GLASS WKS SHEET NO.1

HAGUE AND THOMAS, BARNESVILLE CARRIAGE WKS & PLAN'G MILL.

1" PLANNER, STICKER, 616 SAW, RIP SAW, CUT OFF. 2" TENONER, THE SHAPER, SAW.

Divison
29 '55
ory of