

LIBRARY OF CONGRESS
OFFICE OF
JUN - 1 1899
Register of Copyrights
1999436450
THE COPY DELIVERED TO THE
JUL 17 1899
Hall of Maps

INDEX.

STREETS.


A	701-710	5
Arch	712-718	1
"	901-932	4
"	1201-1221	2
Broadway	1201-1223	5
"	1224	3
"	1225-1249	5
"	1301-1318	3
"	1401-1420	2
"	1701-1707	5
Cemetery Ave.		5
Cherry	1501-1618	5
Chestnut	1701-1722	2
"	1723-1724	2
"	1801-1820	4
"	1821-1840	2
Church	1601-1621	4
"	1622-1631	2
"	1701-1712	2
"	1801-1820	3
"	1821-1825	2
"	1827-1840	3
Clinton		1
Franklin		1
Gardner		3
Laws	101-111	5
"	501-511	2
Lincoln	701-822	4
"	801-908	1
"	1201-1208	2
M		
Main, E.	100-433, actual	4
" W.	100-507, "	3
Mill		5
Reeds Row		5
S		
South	1701-1705	4
"	1706-1709	5
"	1723-1743	4
"	1801-1812	5
"	1901-1940	3
Vine	1501-1512	5
"	1513-1516	1
"	1517-1527	5
"	1528-1547	5
W		
Walnut	1801-1823	2

NOTE—Actual Numbers on Main Street only.

SPECIALS.

A		
Albert Hotel		4
A. M. E. Church		3
B		
B. & O. R. R. Depot		2
Barnesville Box Factory		1
" Canning & Packing Co.		5
" Creamery Co.		1
" Gas & Electric L. Co.		5
" Glass Co. Works		2
Barrow Bros., Basket Works		5
Belmont Advertising Co.		5
Bradfield Block		4
C		
Central Hotel		4
Christian Church		3
City Hall		4
Crescent Laundry		5
D		
Dewee, S., Wagon Shop		3
F		
Friends Meeting House		4
H		
Hague & Woodward, Planing Mill		5
Hanon Bros., Paper and Mfg Co.		4
Heed Bros., Cigar Factory		3
Hiles, S. C. & Bros., Warren Mills		5
Hogue, R. G., & Son, Flour Mill		3
M		
McCrobs, C., Machine Shop		3
Methodist Episcopal Church		2
Moore's Opera House		2
P		
Presbyterian Church		3
Public School		3
R		
Rimer Hotel		5
Rogers, T. A., Planing Mill		5
W		
Warren Flour Mills		5
Watt Mining Car Wheel Co.		1

NOTE:
LIGHTS & ELEC. 3 MILES OF PAVED STREETS.
GRADES AS SHOWN. WATER FACILITIES: 28 CISTERNS, CAPACITY EACH ABOUT 300 BARRELS.
FIRE DEPT.: VOLUNTEERS. DIVIDED INTO 3 COMPANIES WITH 1 CHIEF AND 3 CAPTAINS. ENGINE COMPANY HAS 40 MEMBERS. HOSE COMPANY 20 MEMBERS. AND HOOP & LADDER CO. 30 MEMBERS. 1 PAID MAN ALWAYS ON DUTY. 1 LAFRANCE STEAMER, NO. 2, ALWAYS FIRED. 2 HOSE REELS 1200' 2 1/2" HOSE. 125' LADDER WITH TRUCK. ALARM-BELL ON CITY HALL.
NUMBERS ON MAIN ST. ARE BASED ON ACTUAL NUMBERS OF ABOUT 1/3 THE HOUSES. ALL OTHERS ARE ARBITRARY.


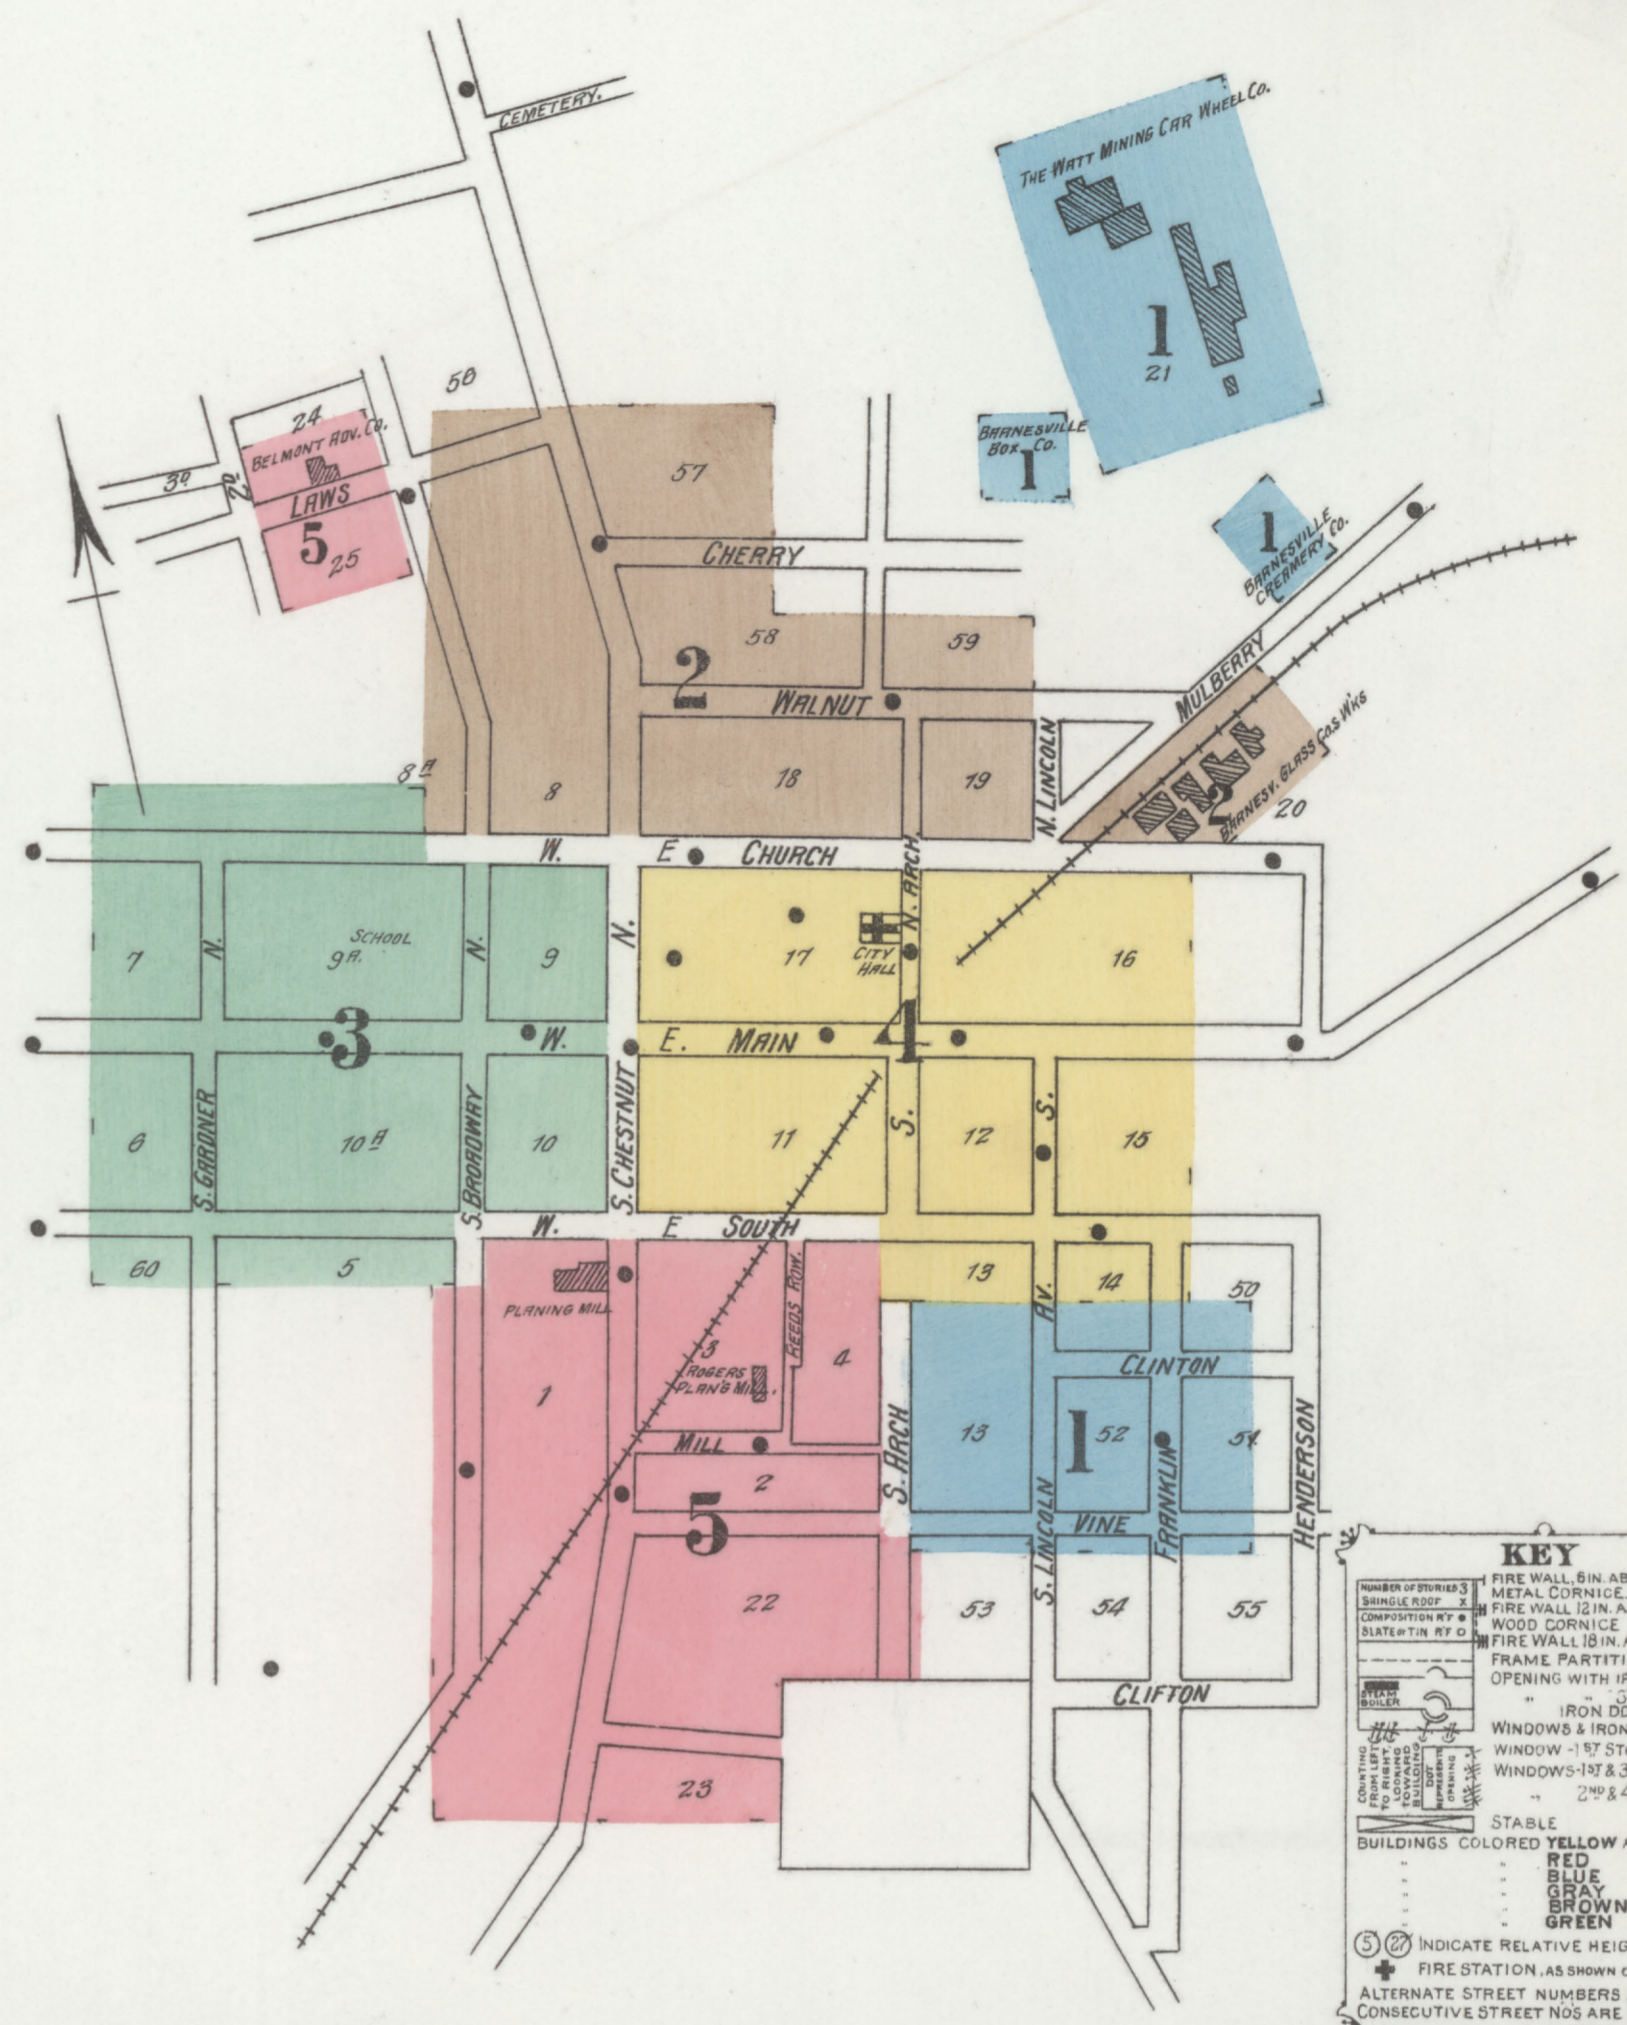


KEY

FIRE WALL 8 IN. ABV. ROOF.
METAL CORNICE
FIRE WALL 12 IN. ABV. ROOF.
WOOD CORNICE
FIRE WALL 18 IN. ABV. ROOF.
FRAME PARTITION
OPENING WITH IRON DOOR
STANDARD
IRON DOOR
WINDOWS & IRON SHUTTERS
WINDOW - 1ST STORY
WINDOWS - 2ND & 3RD STORIES
2'0" x 4'0"

STABLE
BUILDINGS COLORED YELLOW ARE FRAME
RED - BRICK
BLUE - STONE
GRAY - IRON
BROWN - ADobe
GREEN - SPECIALS

50' INDICATE RELATIVE HEIGHTS
FIRE STATION AS SHOWN ON KEY MAP
ALTERNATE STREET NUMBERS ARE ACTUAL
CONSECUTIVE STREET NOS ARE ARBITRARY

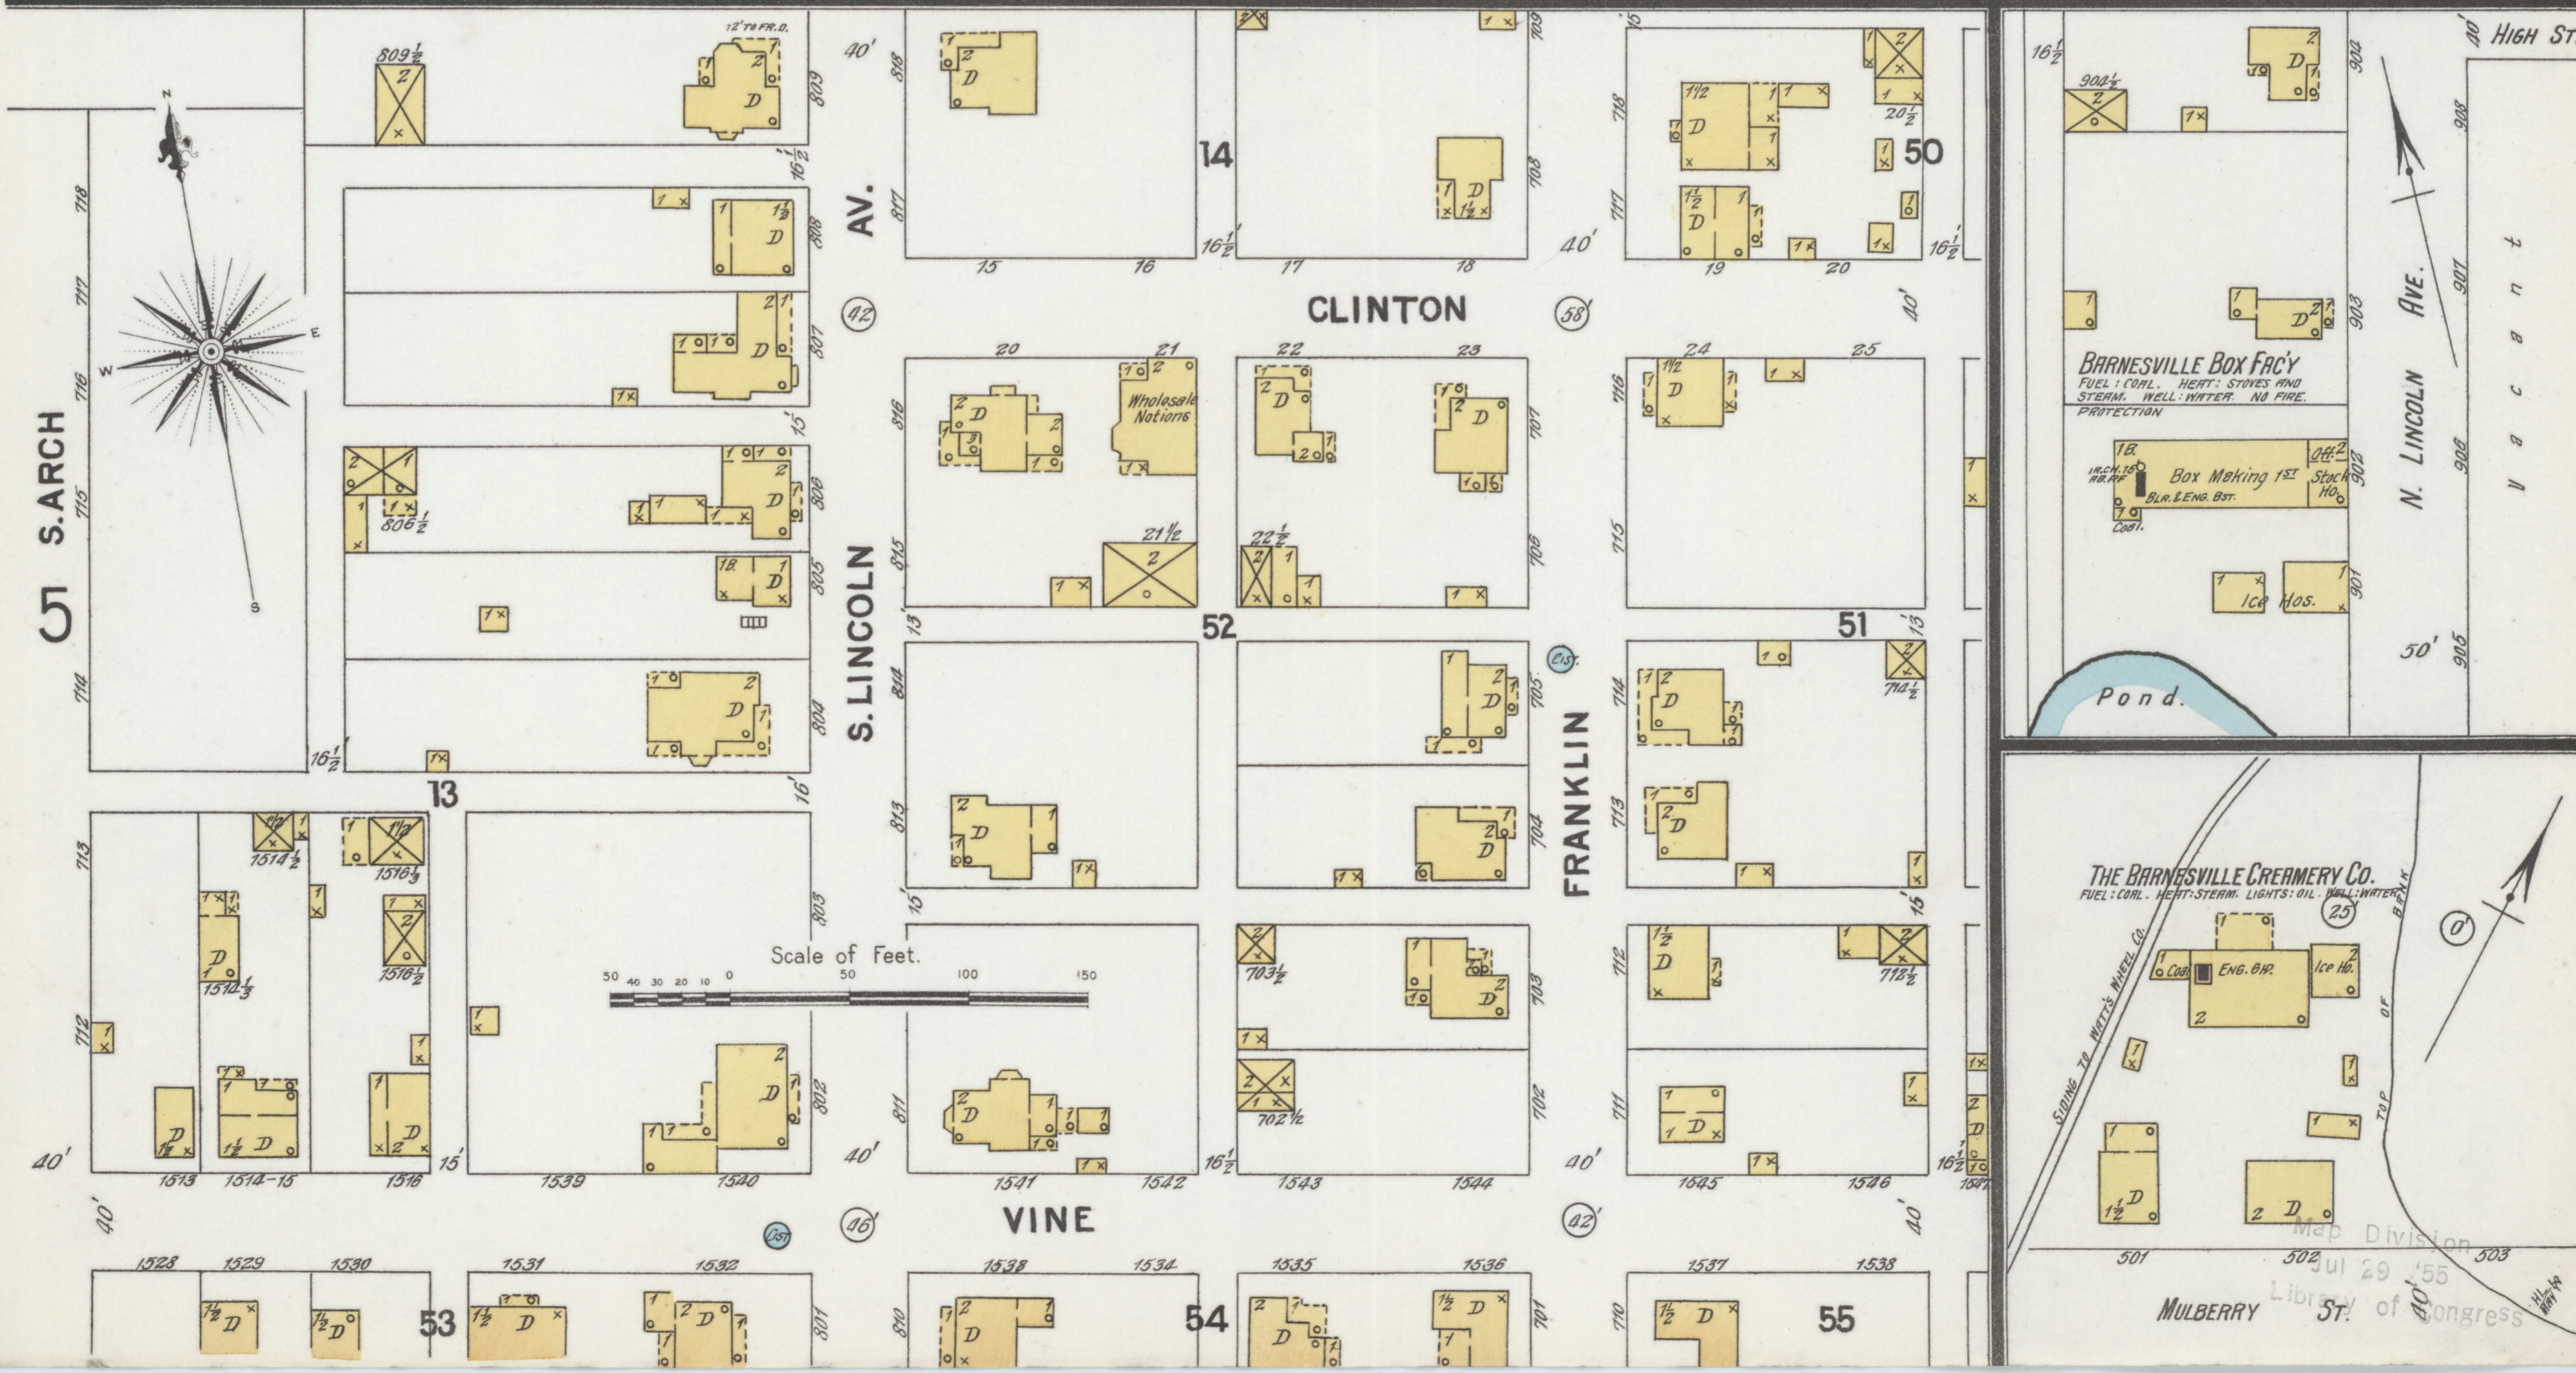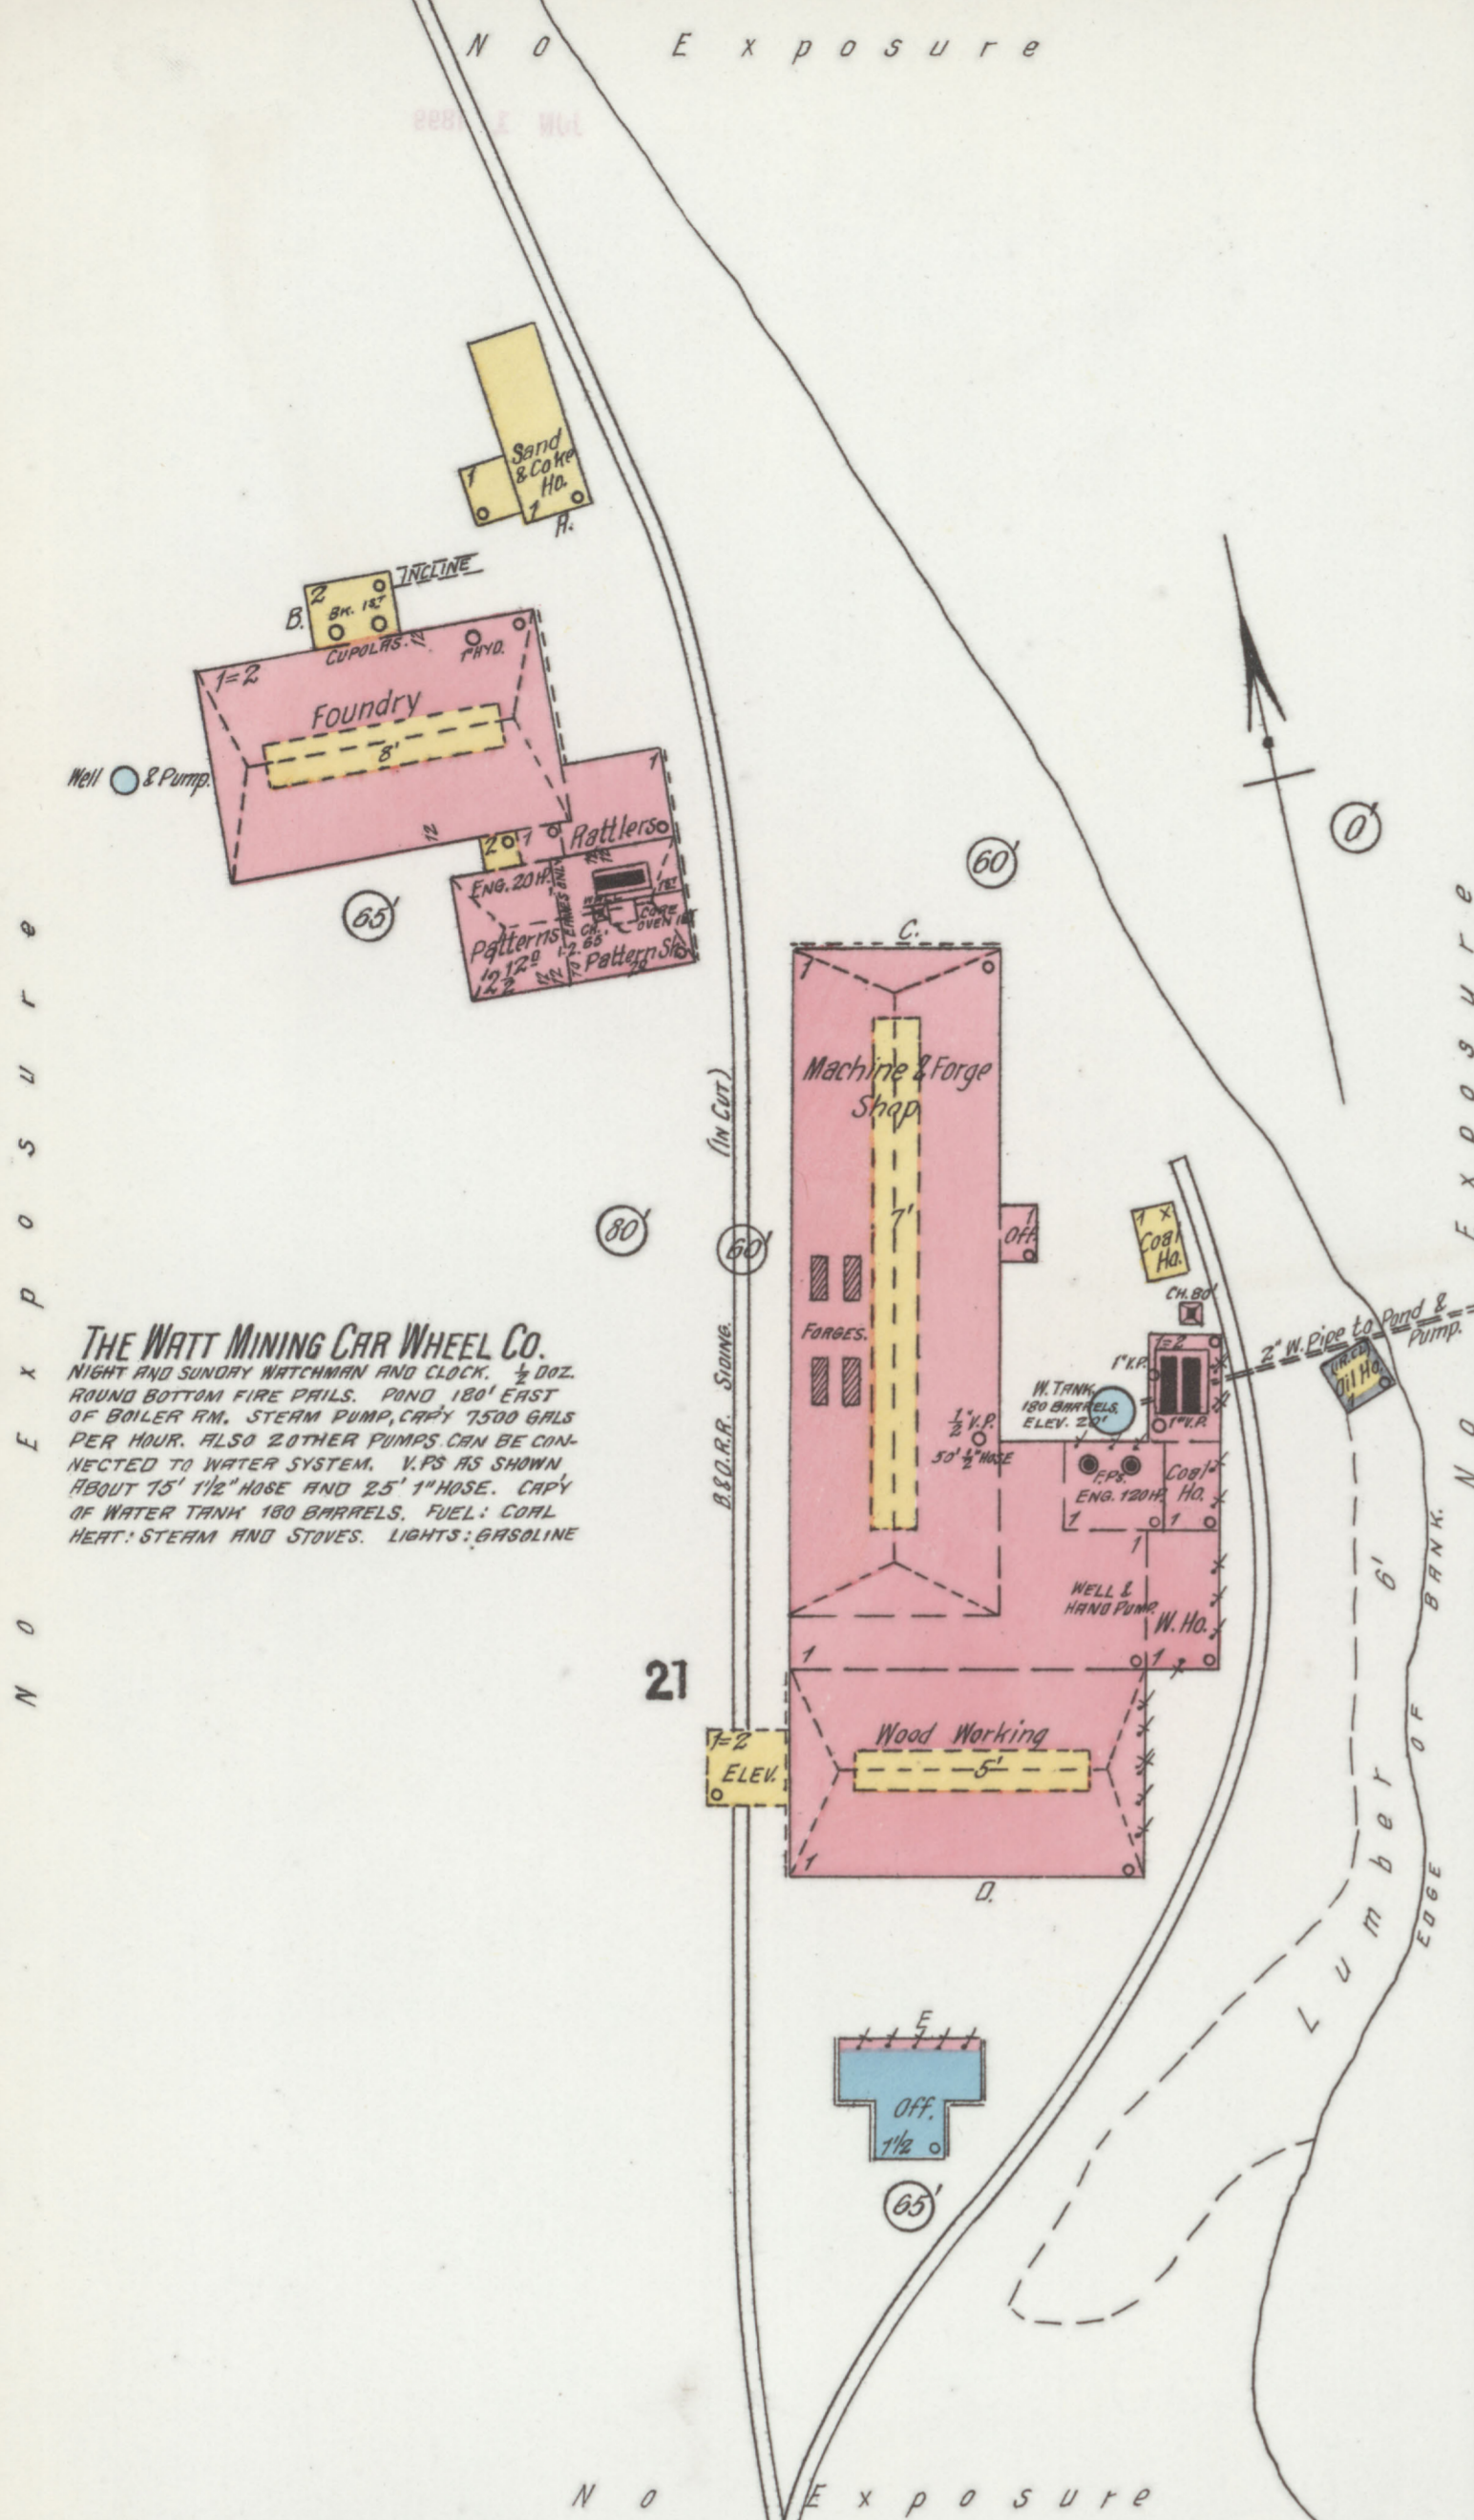

APRIL 1899
BARNESVILLE
OHIO.

N. CHESTNUT

N. BROADWAY

W. CHURCH

E. CHURCH

WALNUT

ARCH





N. LINCOLN

Scale of Feet.

BARNESVILLE GLASS CO'S WORKS.

No Exposure

NO EXPOSURE

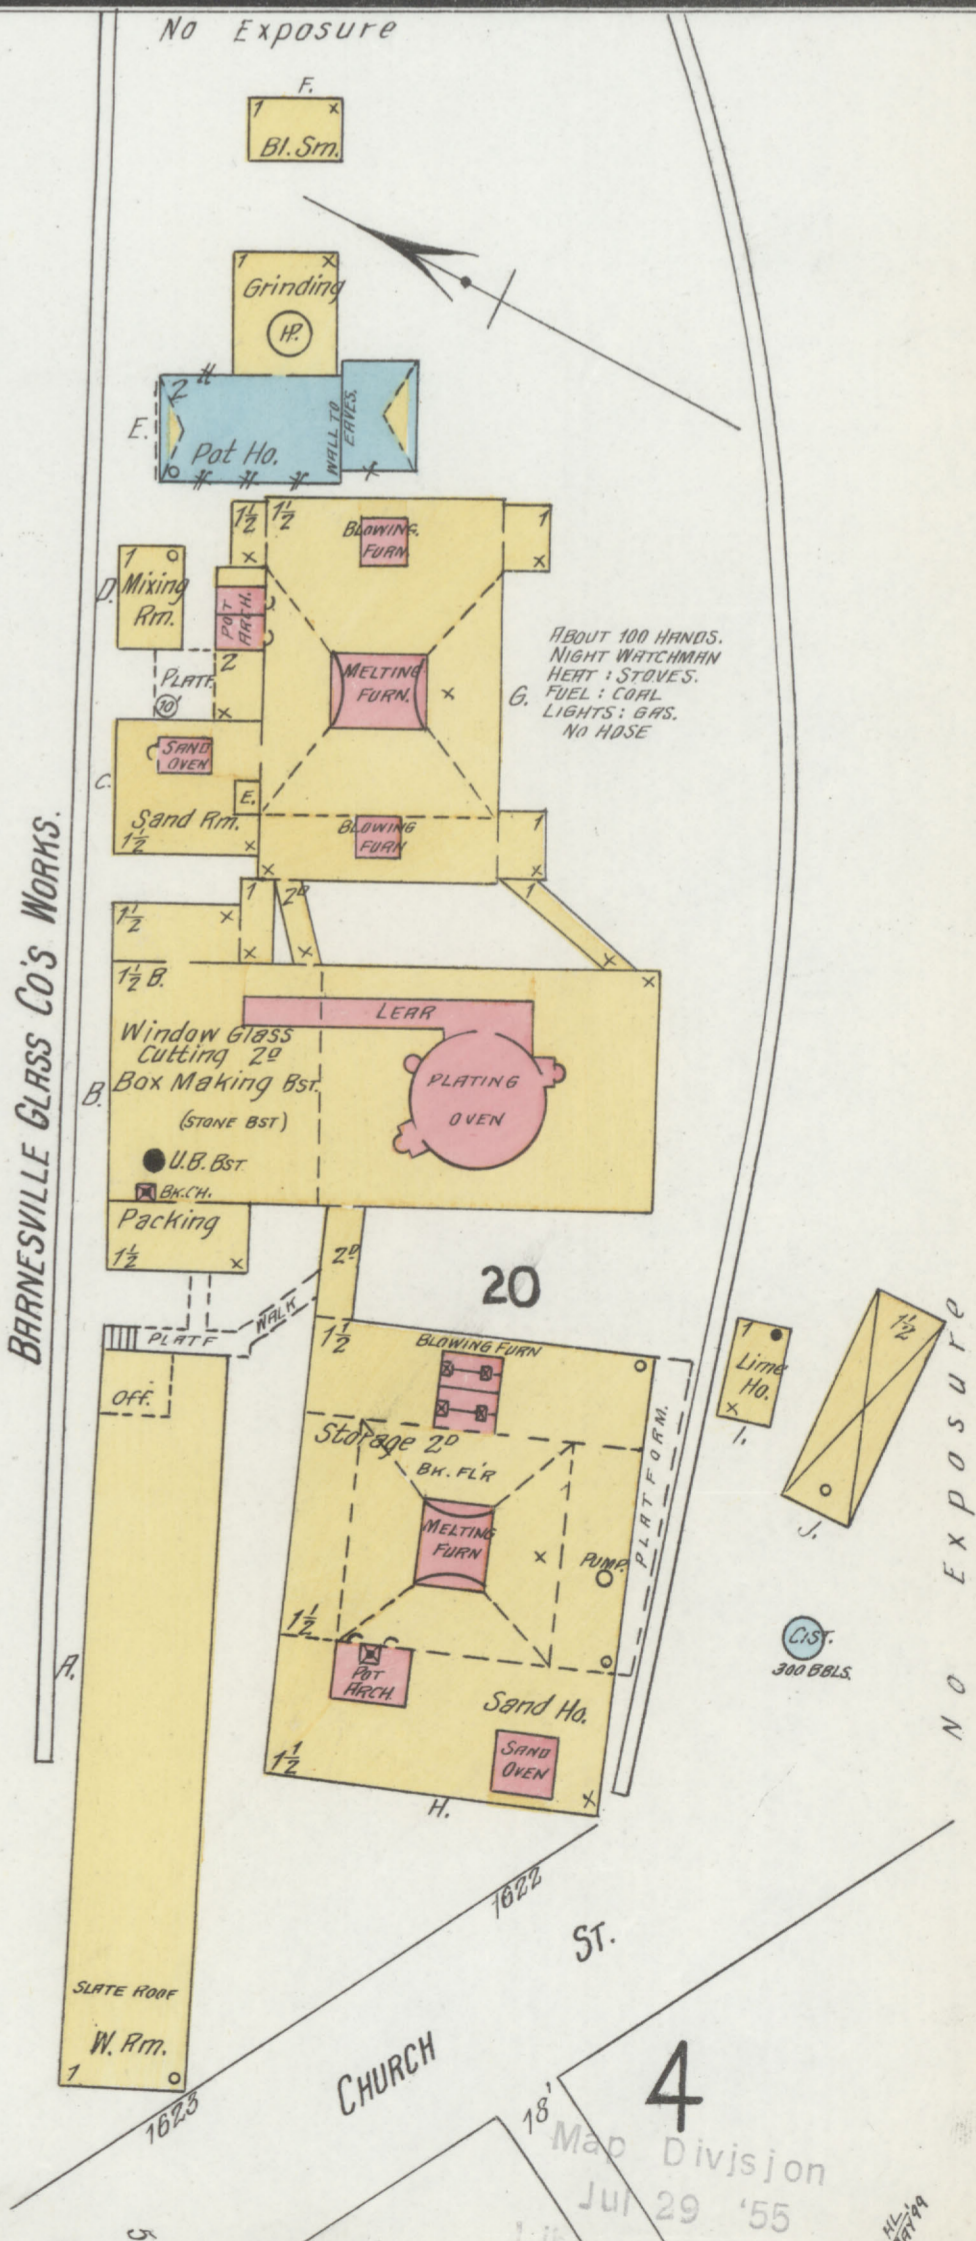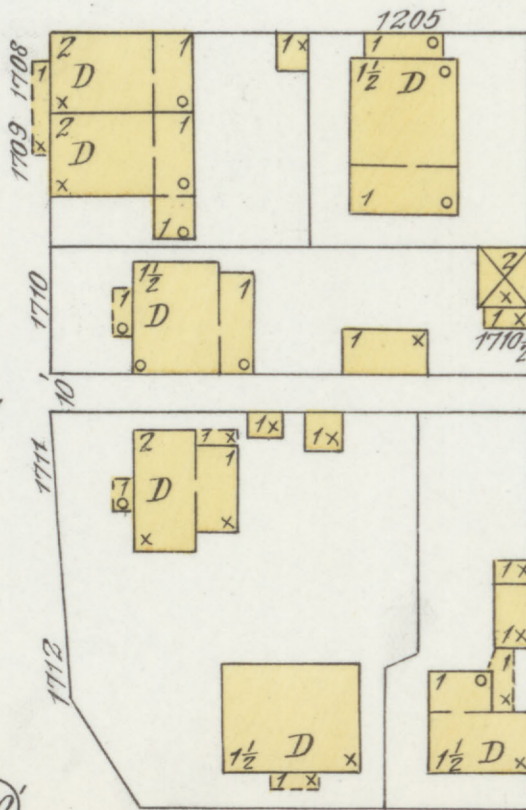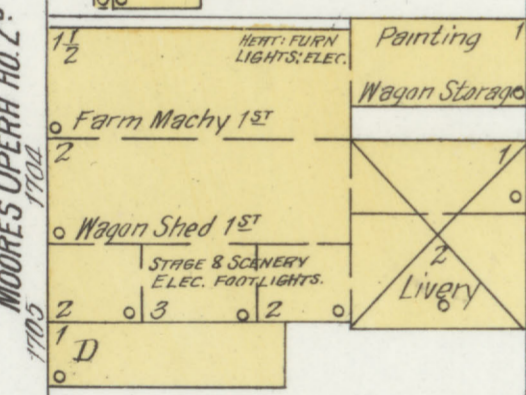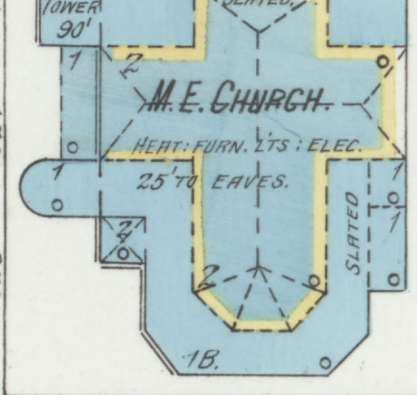

Map Division
Jul 29 '55
Library of Congress



APRIL 1899
BARNESVILLE
OHIO.

CHAS. Mc CROBA,
MACHINE SHOP.
FUEL: COAL.
NO FIRE APP.

R. G. HOGUE & SON, FLOUR MILL.

332 Eng. 80 H.
NO WATCHMAN.
HEAT: STEAM.
FUEL: COAL & COBB.
LIGHTS: OIL.
WELL WATER.


Machinery: 17' 1000 SHALER, 1 WHEAT CLEANER.
24: 4 DEL. SETS ROLLS, 1 WHEAT SEPARATOR.
34: 1 PLANIFIER, 1 PURIFIER, 1 ASPIRATOR.
1 CONN. WHEEL ROLL, 1 WHEAT CLEANER.
42: 2 CONTINUOUS ROLLS,
1 BRANUSTER, 1 DUST COLLECTOR.

PUBLIC SCHOOL.


HALL 3
HEAT: STEAM. FUEL: COAL.
LIGHTS: GAS.

CHRISTIAN CHURCH.
(FOUNDATION)

HEAT: FURN. LIGHTS: ELEC.

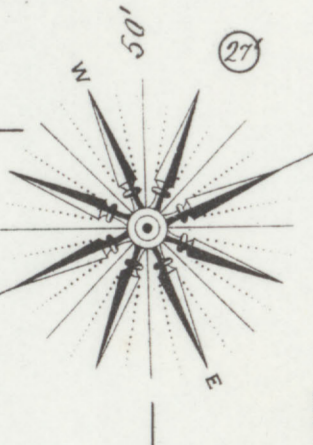

Scale of Feet.






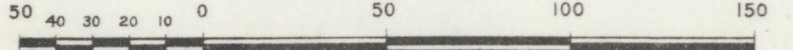


Map Division
Jul 29 '55
Library of Congress

S. CHESTNUT

N. CHESTNUT

APRIL 1899
BARNESVILLE
OHIO.

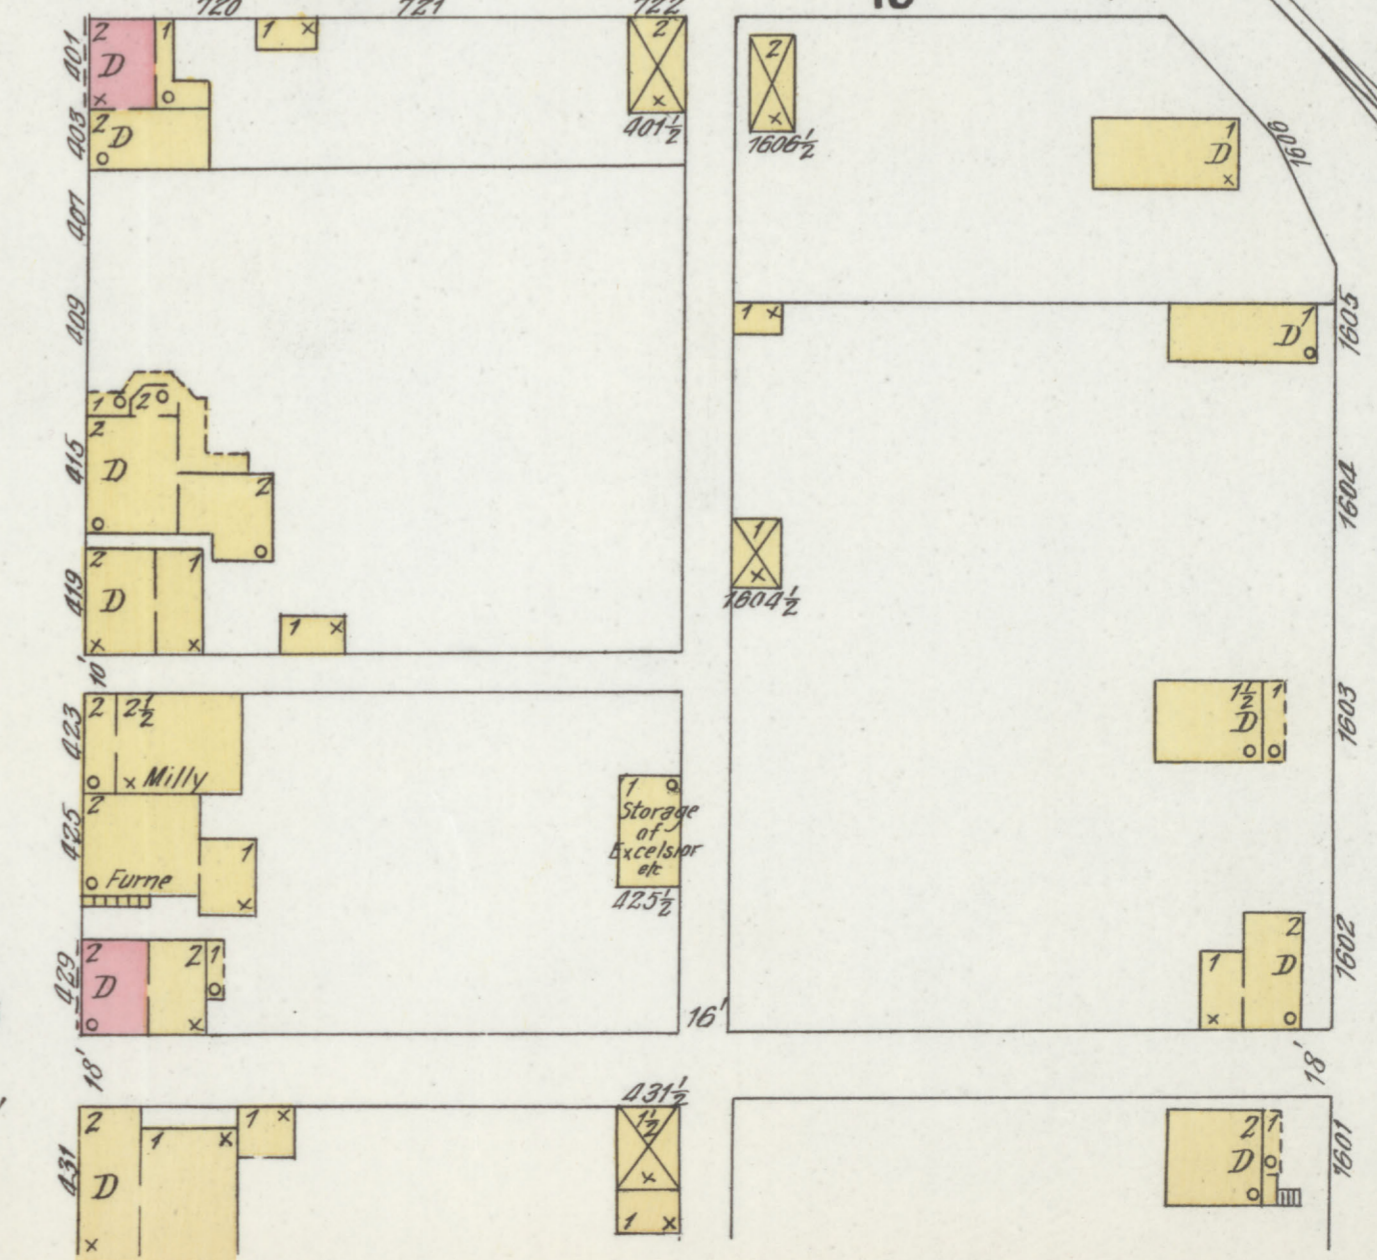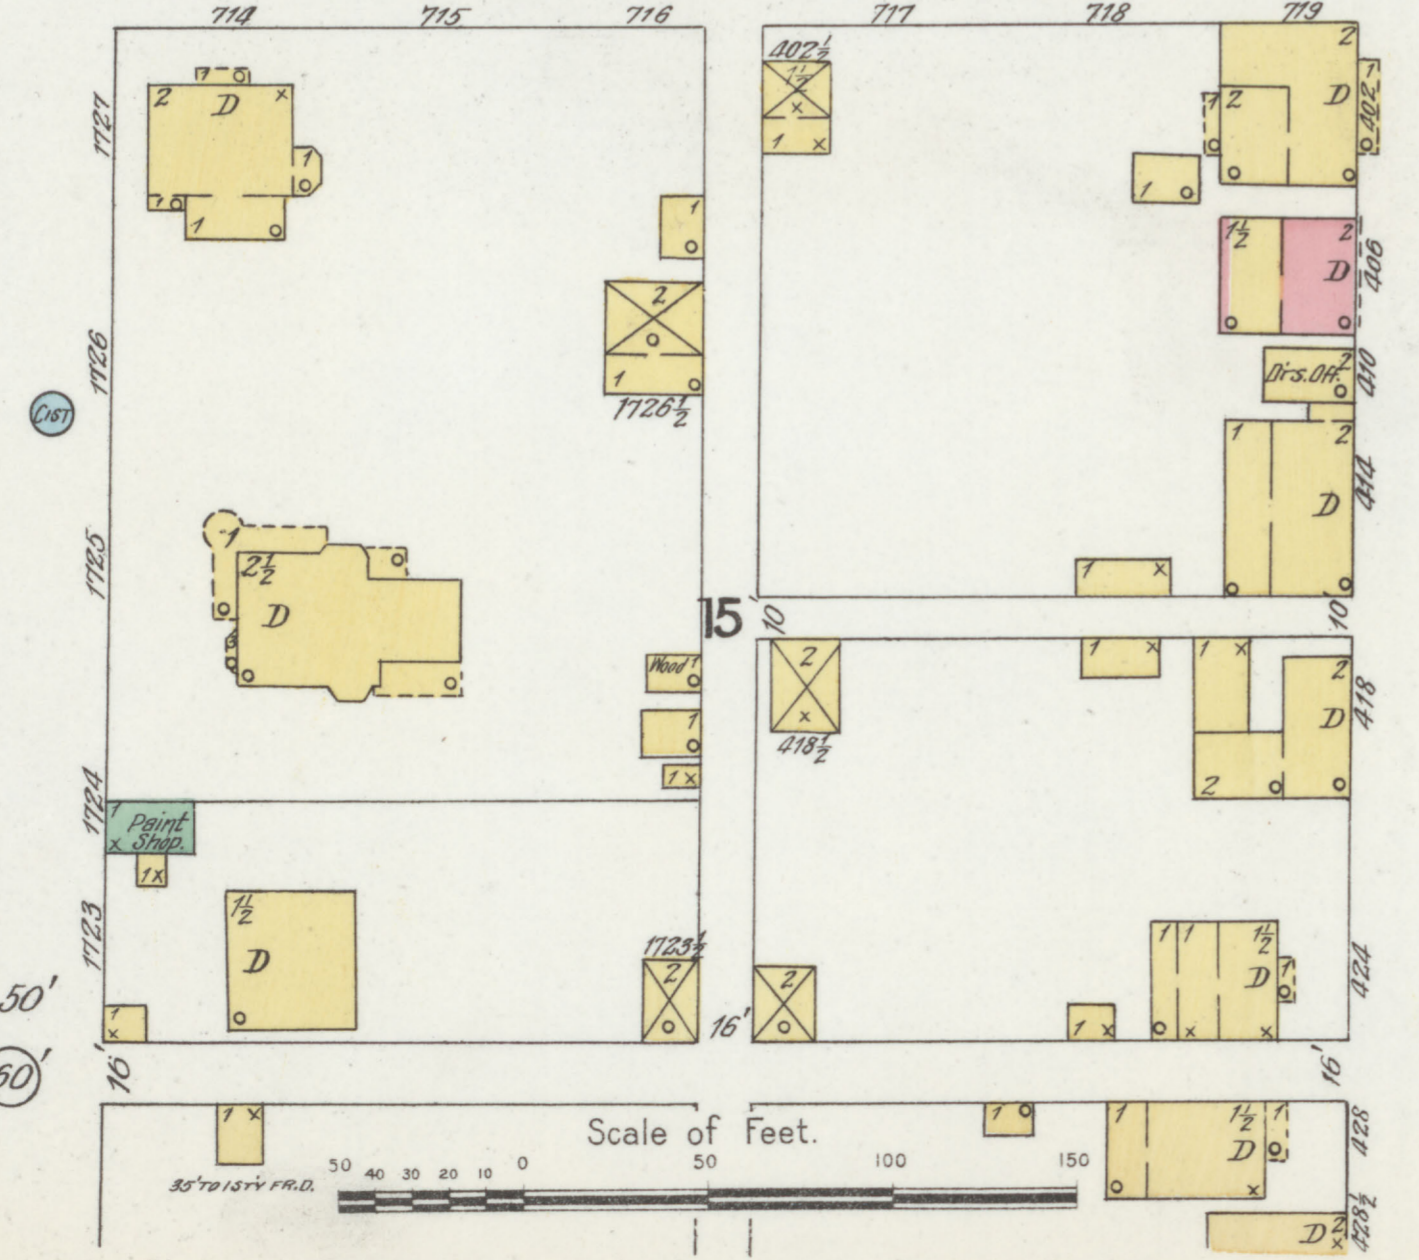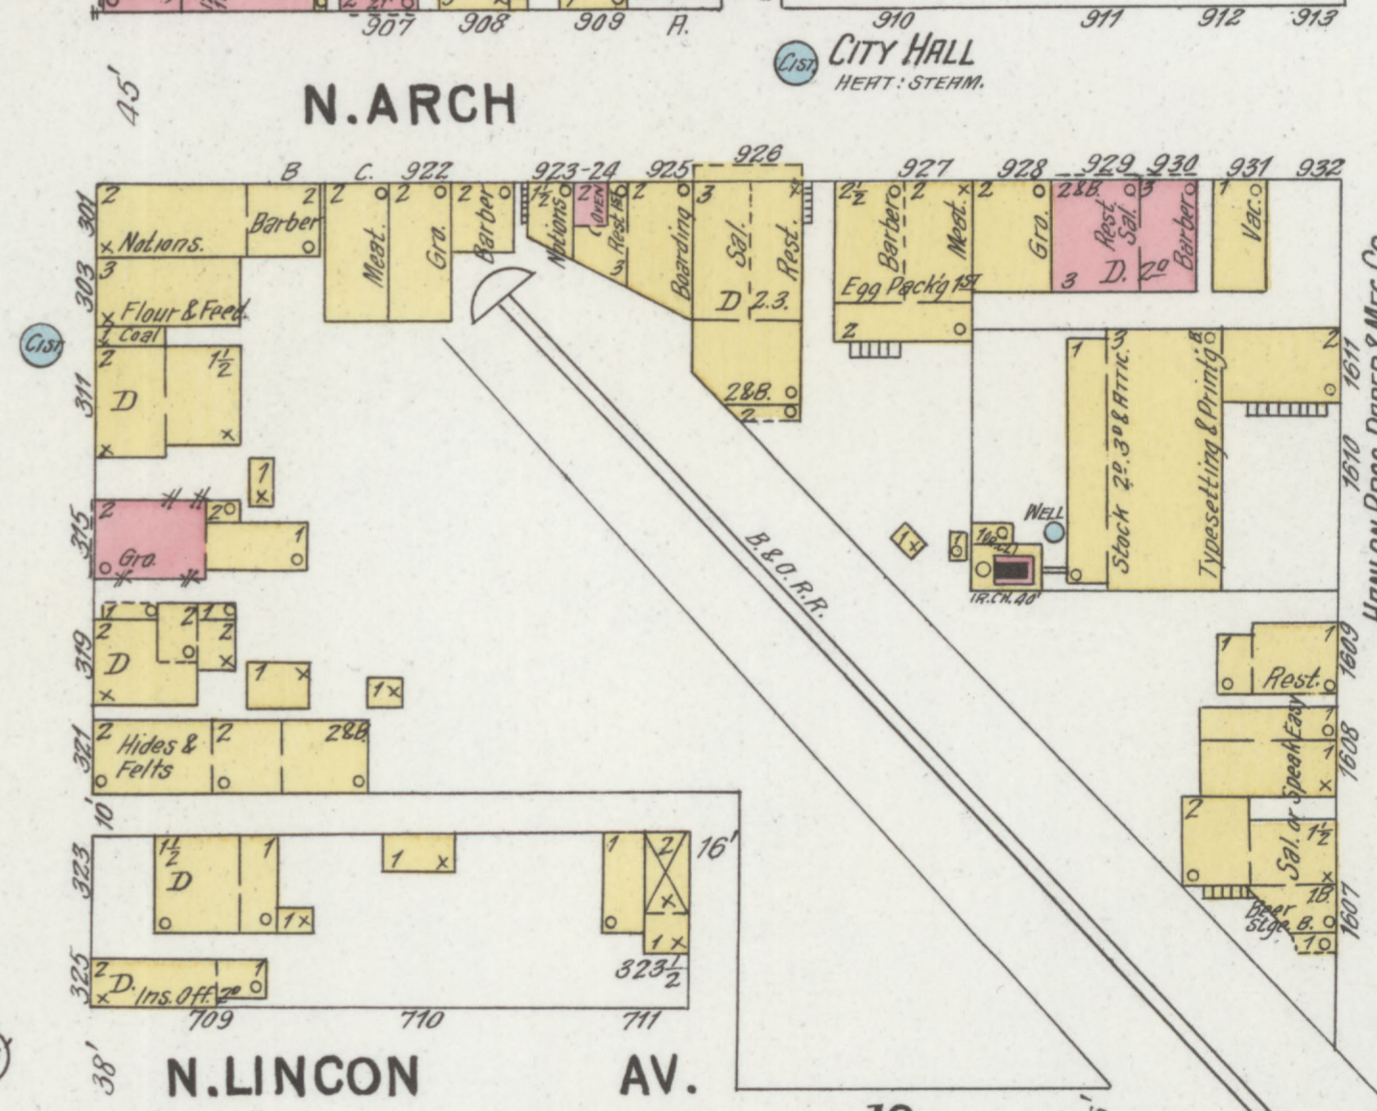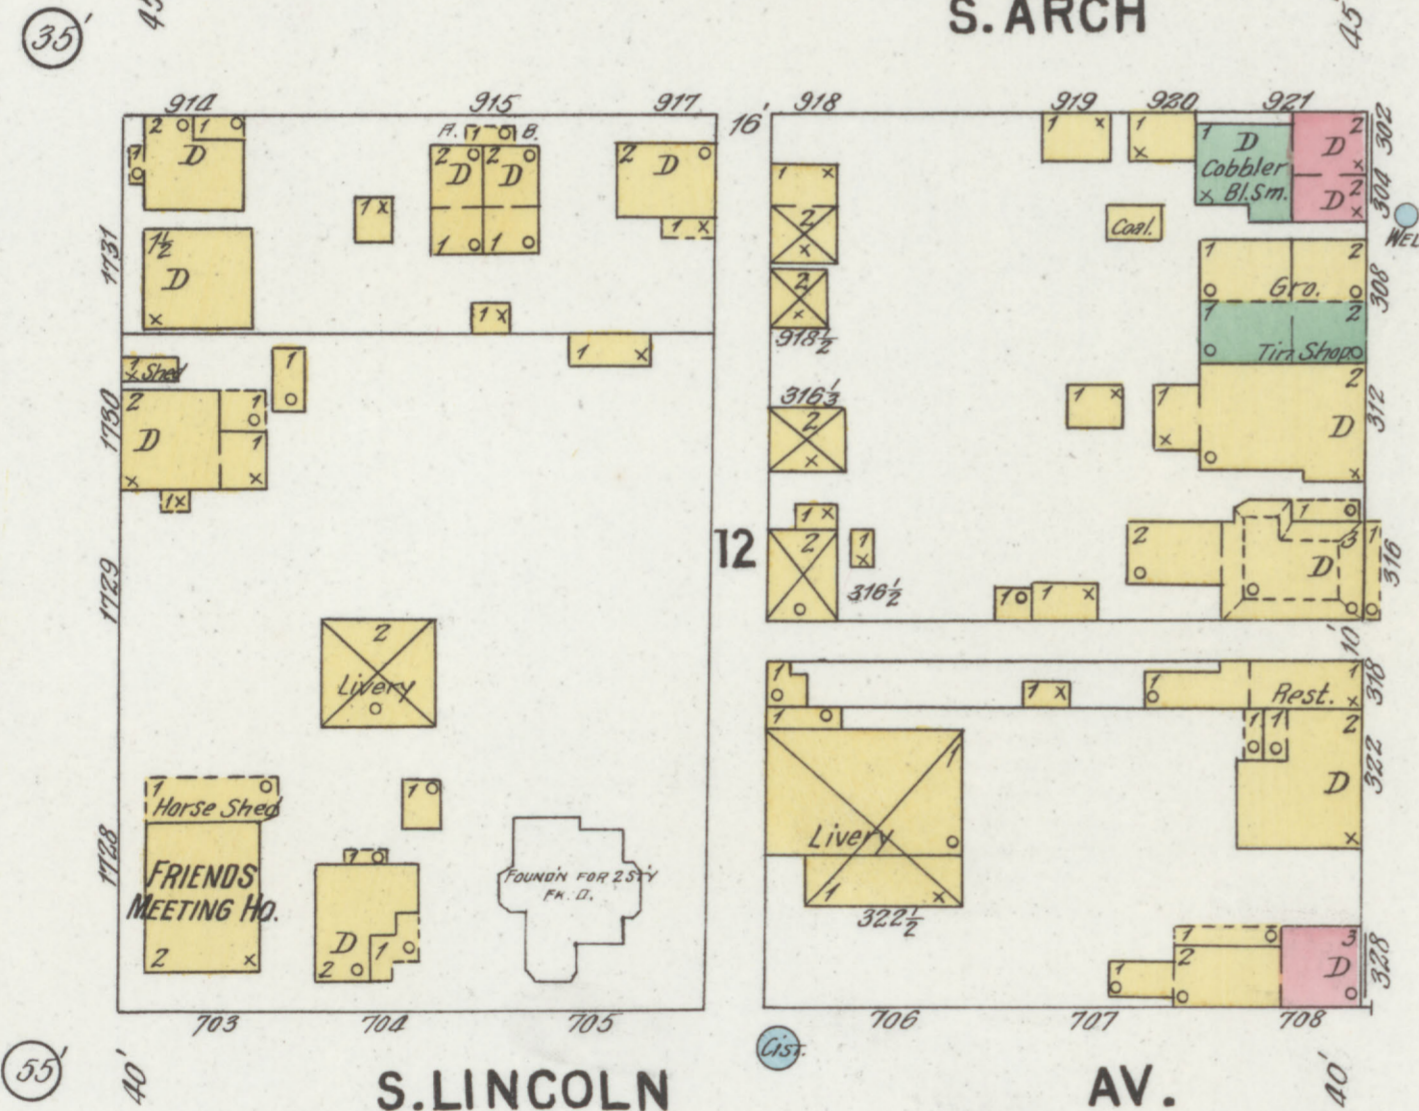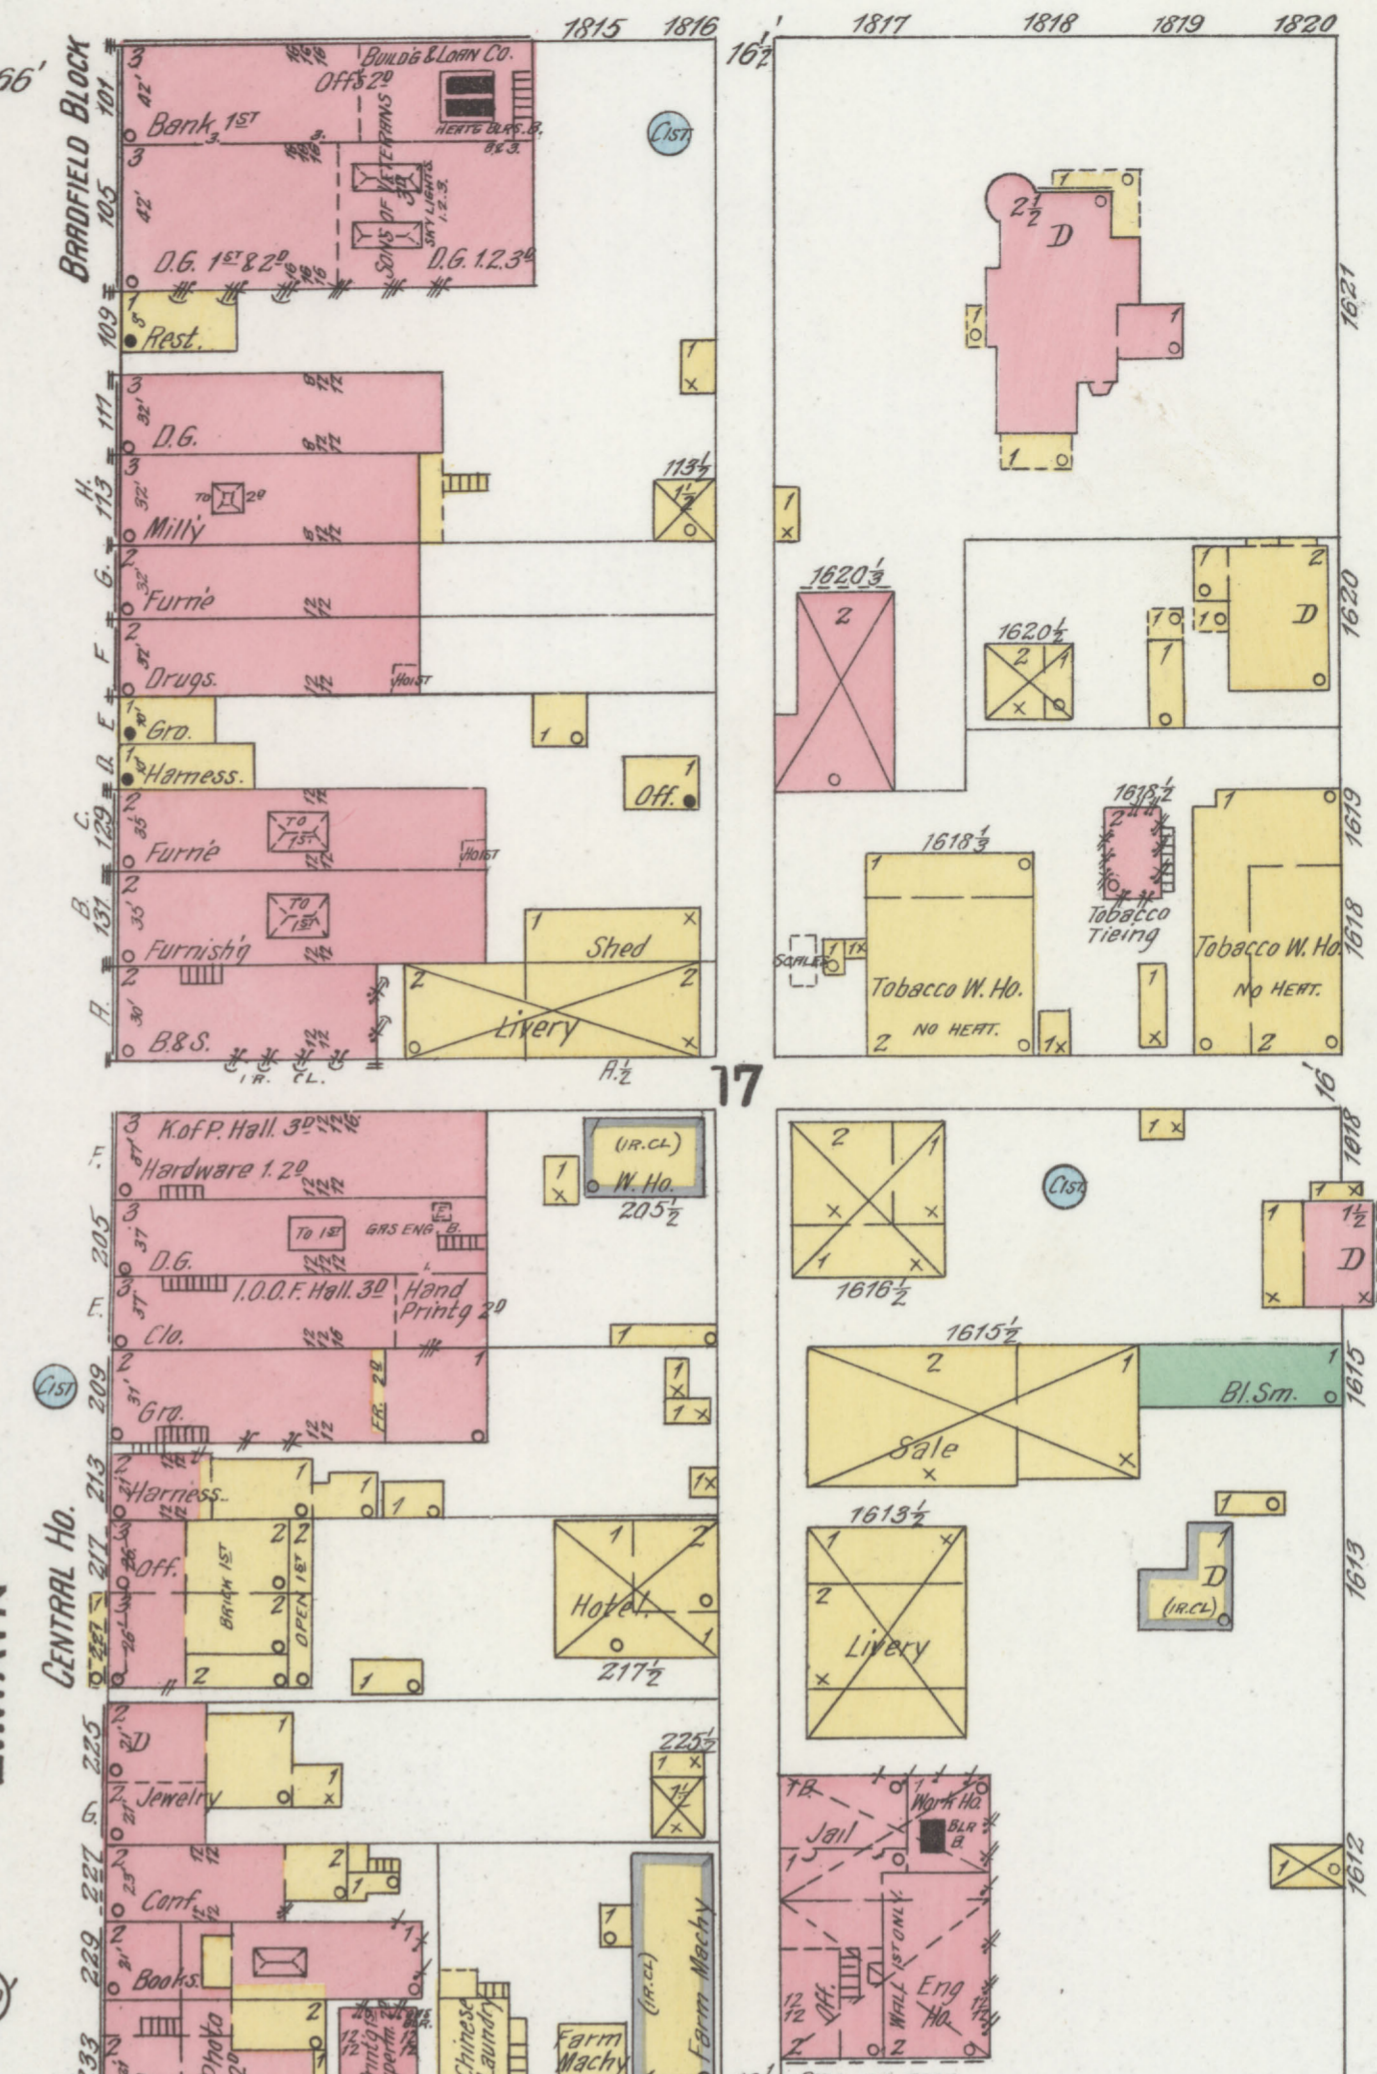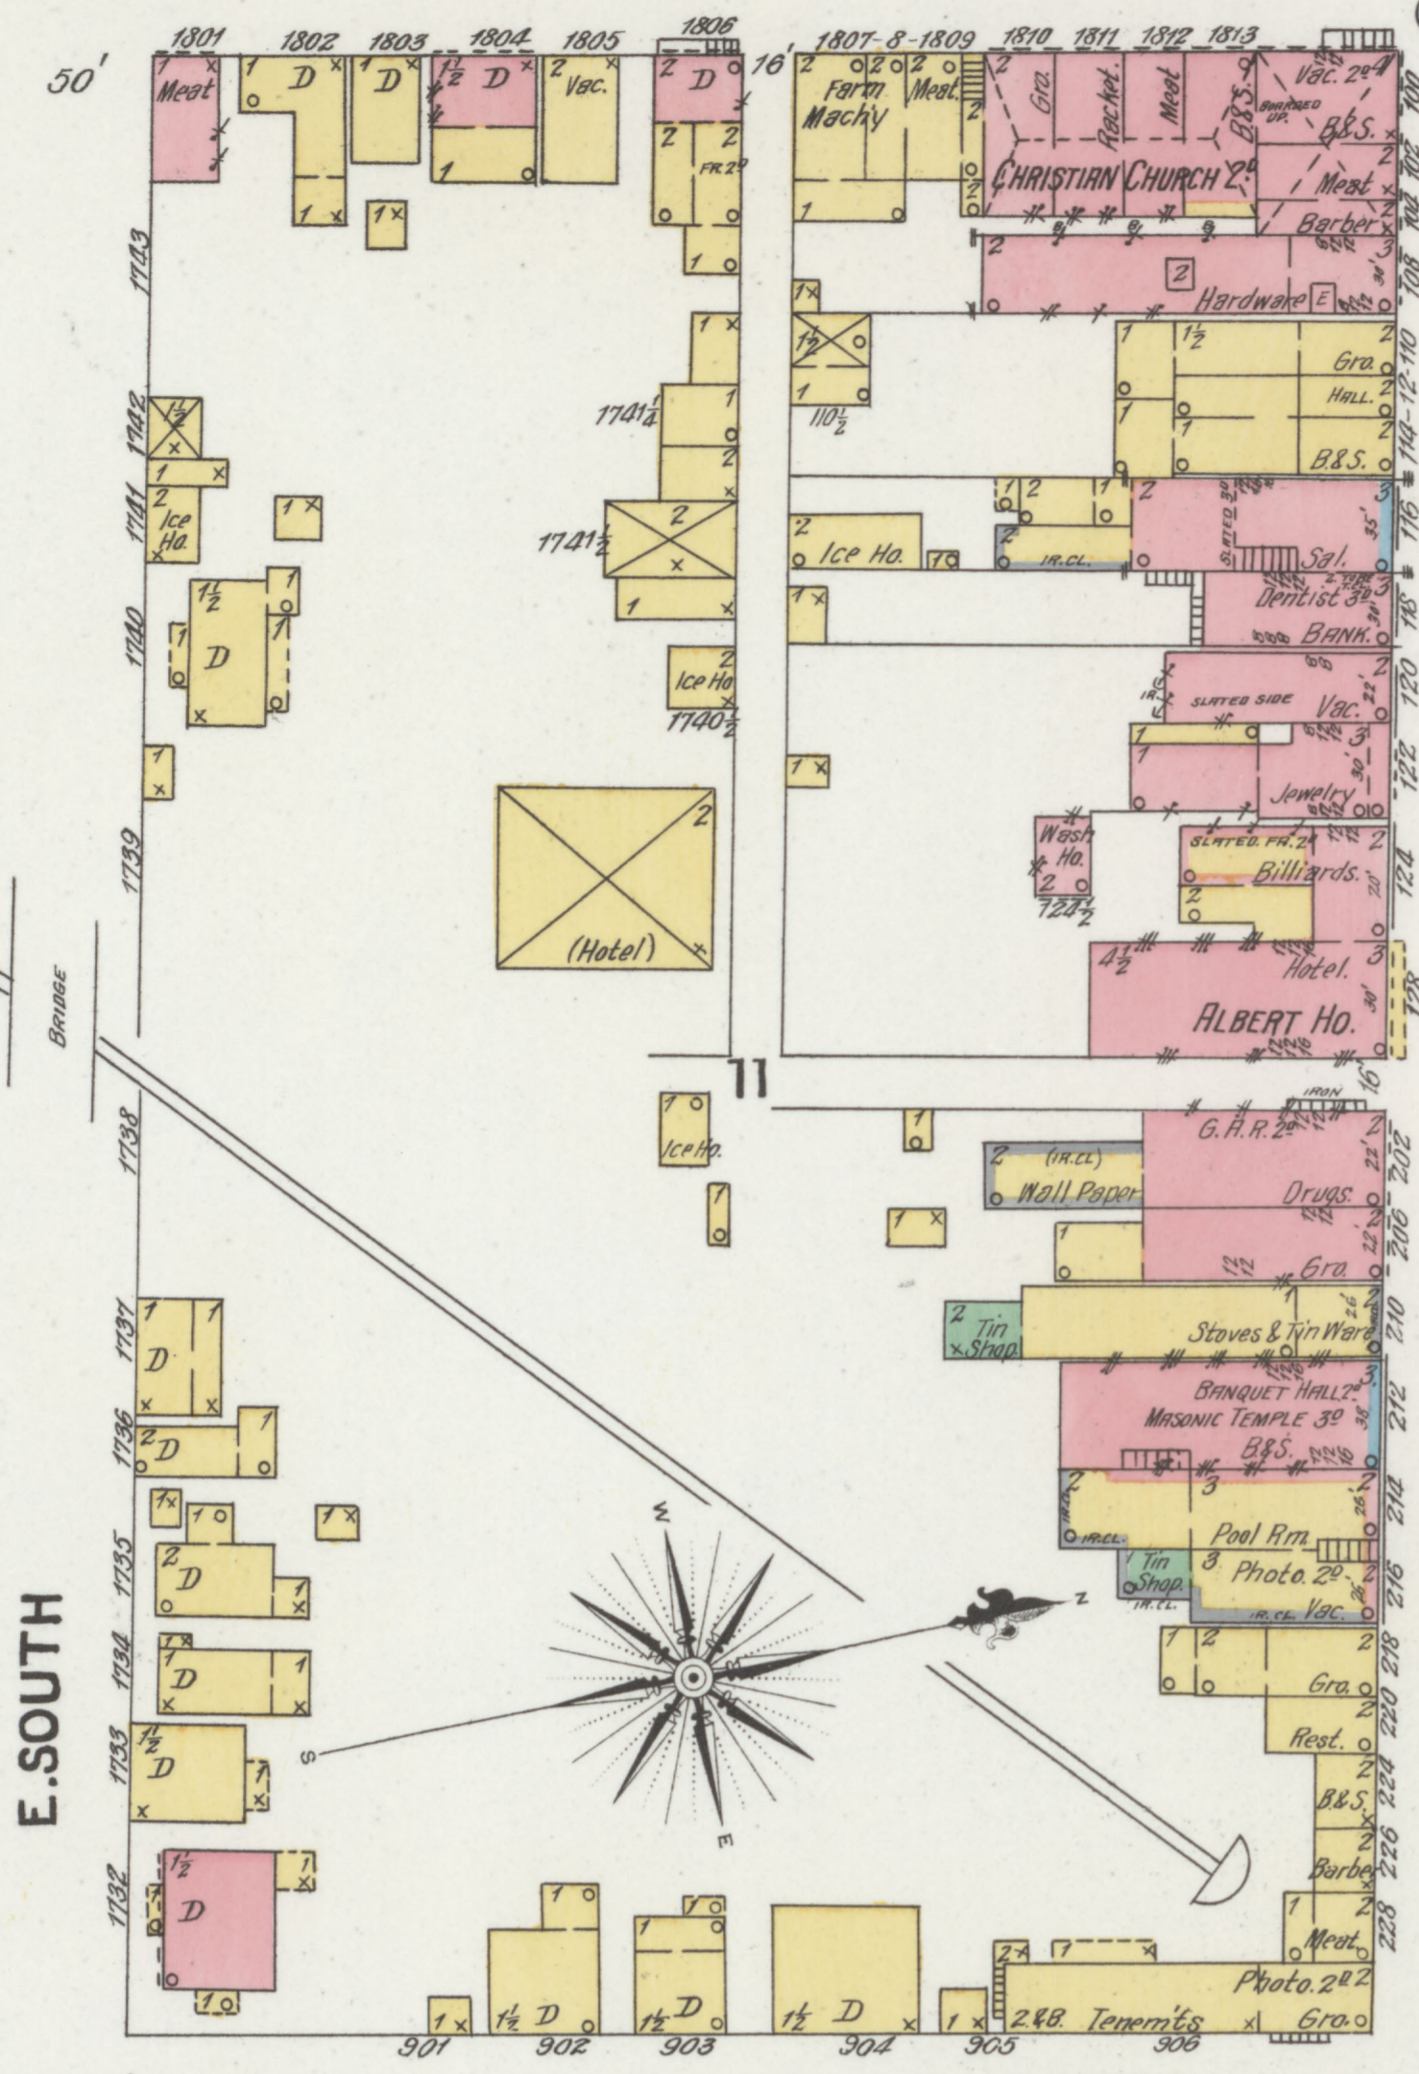


Scale of Feet.

Map Division
Jul 29 '55
Library of Congress

W. SOUTH

E. SOUTH

APRIL 1899
BARNESVILLE
OHIO

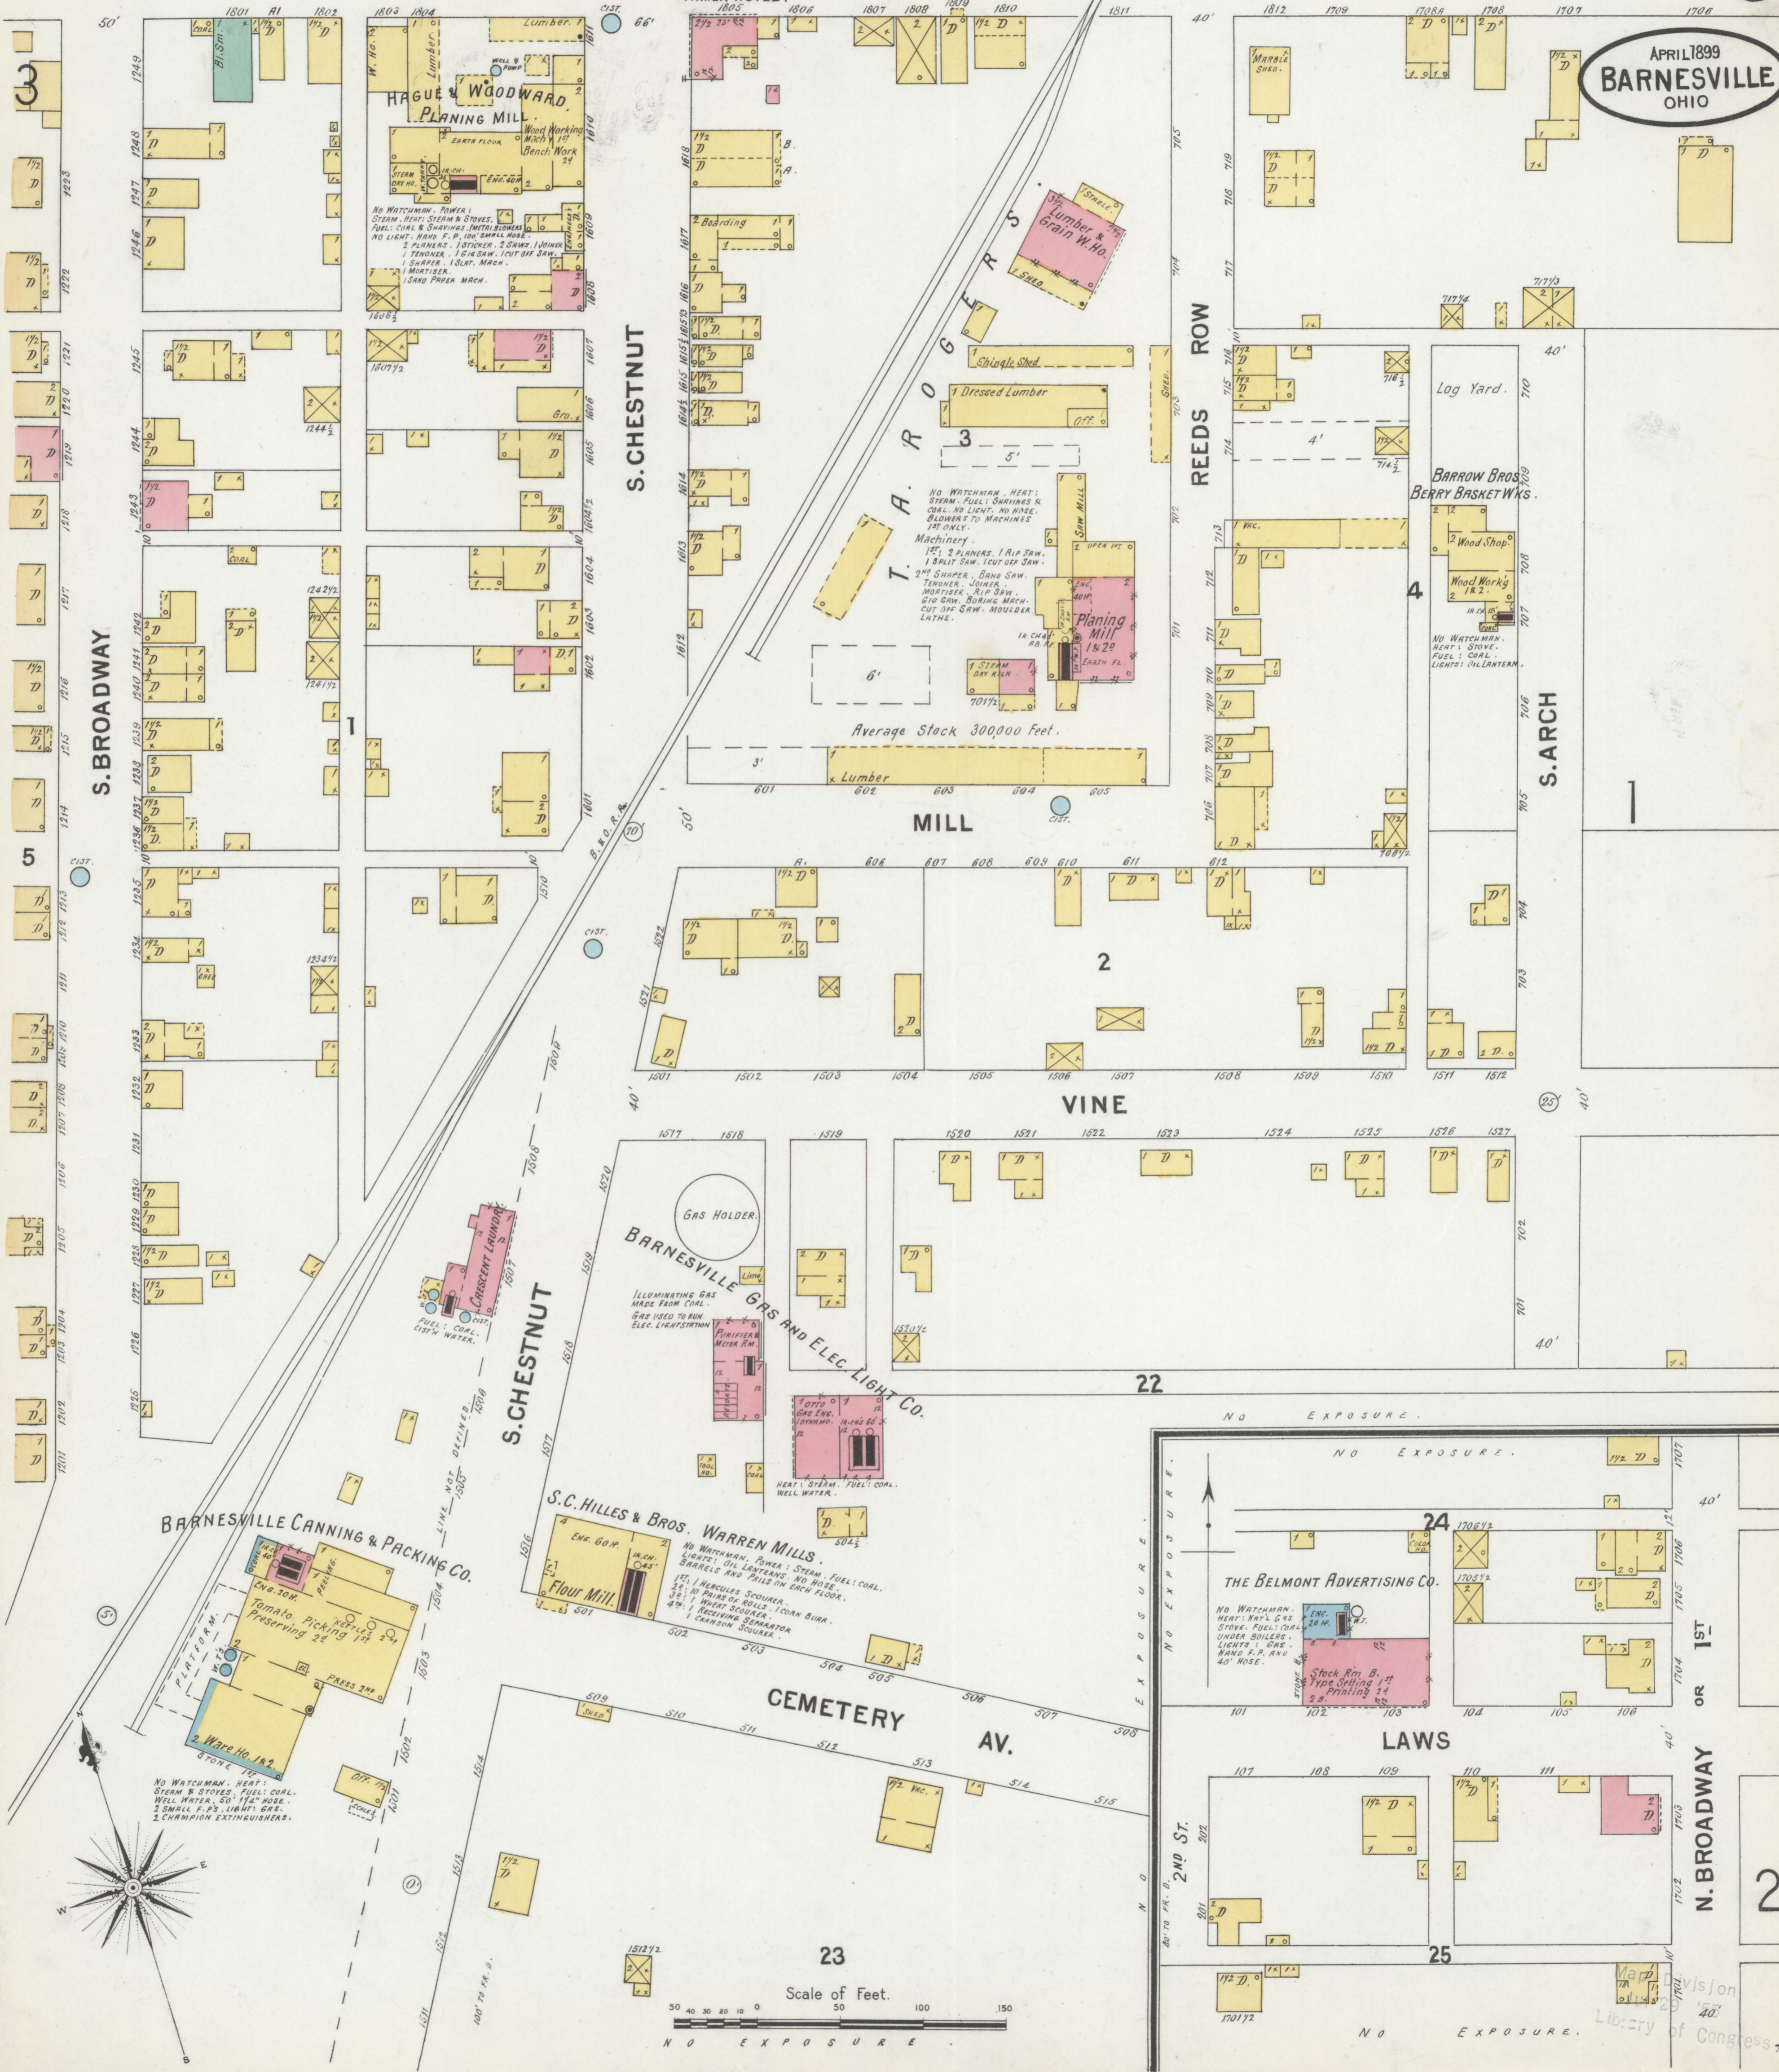

RIMER HOTEL.

HAGUE & WOODWARD
PLANING MILL

WOOD WORKING
MACH. 12'
BENCH WORK 24'

NO WATCHMAN. POWER:
STEAM. HEAT. STEAM & STOVES.
FUEL: COAL & SHAVINGS. METAL BLENDING
AND LIGHT. HAND F. P. 100 SMALL HOSES.
2 PLANERS. 1 STICKER. 2 SAWS. 1 JOINER
1 TENDER. 1 GIG SAW. 1 CUT OFF SAW.
1 SHAPER. 1 SHUT. MACH.
1 SAND PAPER MACH.

Average Stock 300,000 Feet.

MILL

NO WATCHMAN. HEAT:
STEAM. FUEL: SHAVINGS &
COAL. NO LIGHT. NO HOSE.
BLOWERS TO MACHINES
1ST ONLY.

Machinery:
1ST. 2 PLANERS. 1 RIP SAW.
1 SPLIT SAW. 1 CUT OFF SAW.
2ND SHAPER. BAND SAW.
TENDER. JOINER.
MORTISER. RIP SAW.
GIG SAW. BORING MACH.
CUT OFF SAW. MOULDER
LATHE.

Planing Mill
18' 29'

Lumber & Grain W. Ho.

S. CHESTNUT

REEDS ROW

S. ARCH

VINE

BARNESVILLE GAS AND ELEC. LIGHT CO.

ILLUMINATING GAS
MADE FROM COAL.

GAS USED TO RUN
ELEC. LIGHT STATION

Gas Holder

Flour Mill

HEAT: STEAM. FUEL: COAL.
WELL WATER.

S.C. HILLES & BROS. WARREN MILLS.

NO WATCHMAN. POWER: STEAM. FUEL: COAL.


BARNESVILLE CANNING & PACKING CO.

Tomato Picking 1st
Preserving 2d

2 Ware Ho. 182

NO WATCHMAN. HEAT:
STEAM & STOVES. FUEL: COAL.
WELL WATER. 50' 1 1/2" HOSE.
2 SMALL F. P. S. LIGHT. GAS.
2 CHAMPION EXTINGUISHERS.

THE BELMONT ADVERTISING CO.

NO WATCHMAN.
HEAT: NAT'L GAS
STOVE. FUEL: COAL.
UNDER BOILERS.
LIGHTS: 1 GAS.
HAND F. P. AND
40' HOSE.

Stock Rm. B.
Type Setting 1st
Printing 2d


CEMETERY AV.

LAWS

N. BROADWAY

Scale of Feet.


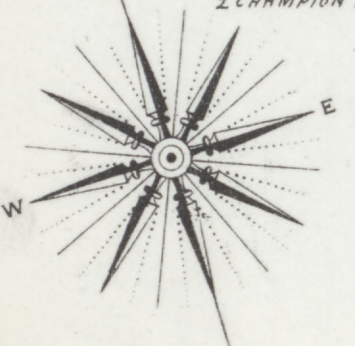

Library of Congress